



PLEASE NOTE

FOR CONSTRUCTION PURPOSES USE ONLY FIGURED DIMENSIONS. THIS DRAWING MUST ALWAYS BE READ IN CONJUNCTION WITH ALL RELEVANT PROJECT DETAILS. ALL DIMENSIONS MUST BE CHECKED ON SITE PRIOR TO COMMENCEMENT. PLEASE REPORT ANY DISCREPANCY TO THE ARCHITECT OR CONTRACT ADMINISTRATOR

© COPYRIGHT XTERIORSCAPES 2023

Revisions
AO 28/04/23 For Information

1:2,500

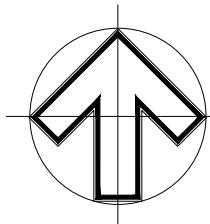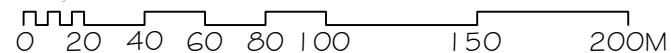

Drawing
Street Tree & Lighting Plan
Project/Client
Wilfield Stage 11-20
GW Wilfield Ltd

Job reference | Drawing number
22113 01 ST-LI-001

Revision
AO

Project Date
Sept 2022

Scale @ A3
1:2500


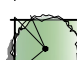


Purpose of Issue
Information




441 Papanui Road, PO Box 36-511
Christchurch 8146

m: 021 433 418 t: 03 421 8460
hayden@xteriorscapes.nz
www.xteriorscapes.nz

Key:

-  Existing Tree
-  Proposed Tree
-  Garden Bed
-  Street light


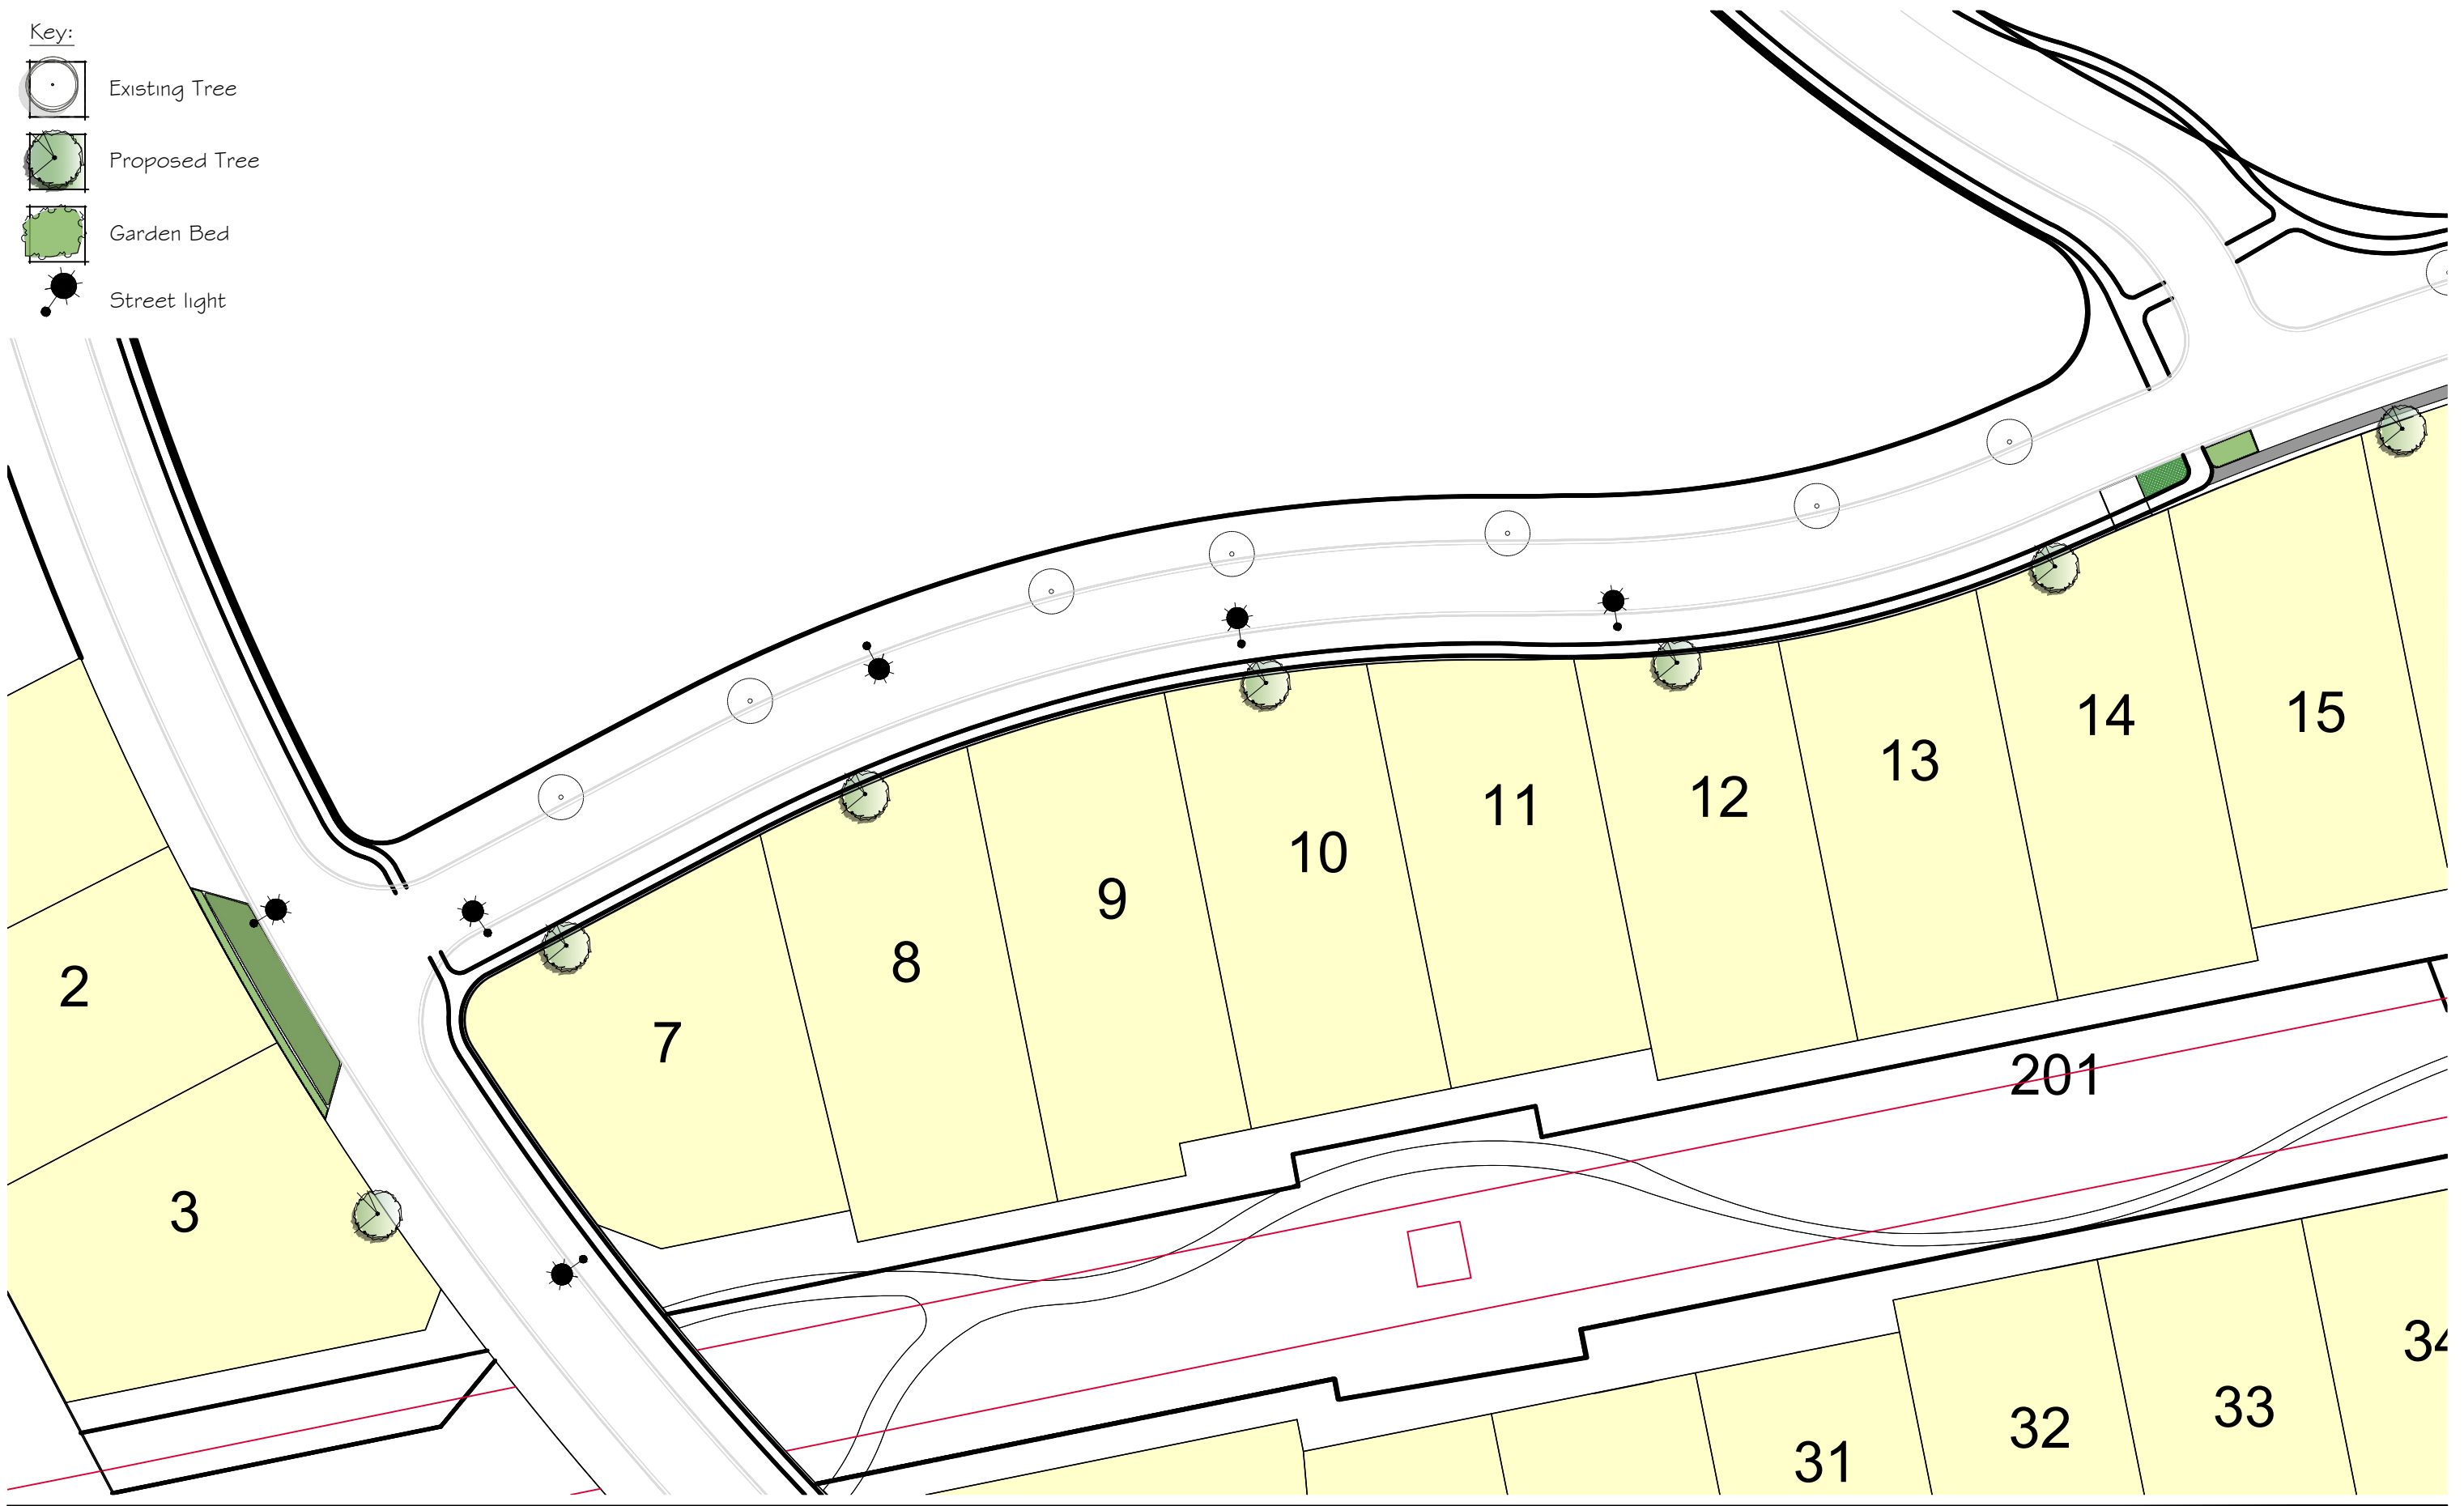


PLEASE NOTE

FOR CONSTRUCTION PURPOSES USE ONLY FIGURED DIMENSIONS. THIS DRAWING MUST ALWAYS BE READ IN CONJUNCTION WITH ALL RELEVANT PROJECT DETAILS. ALL DIMENSIONS MUST BE CHECKED ON SITE PRIOR TO COMMENCEMENT. PLEASE REPORT ANY DISCREPANCY TO THE ARCHITECT OR CONTRACT ADMINISTRATOR

© COPYRIGHT XTERIORSCAPES 2023

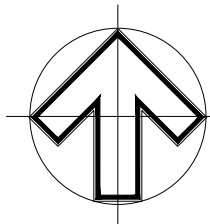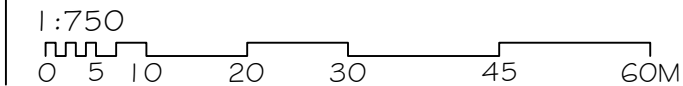



Revisions
AO 28/04/23 For Information




Drawing Street Tree & Lighting Plan		Project Date Sept 2022	
Project/Client Wilfield Stage 11-20 GW Wilfield Ltd		Scale @ A3 1:750	
Job reference Drawing number 22113 01 ST-LI-002	Revision AO	Purpose of Issue Information	



441 Papanui Road, PO Box 36-511
Christchurch 8146
m: 021 433 418 t: 03 421 8460
hayden@xteriorscapes.nz
www.xteriorscapes.nz

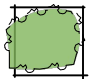- Key:
-  Existing Tree
 -  Proposed Tree
 -  Garden Bed
 -  Street light


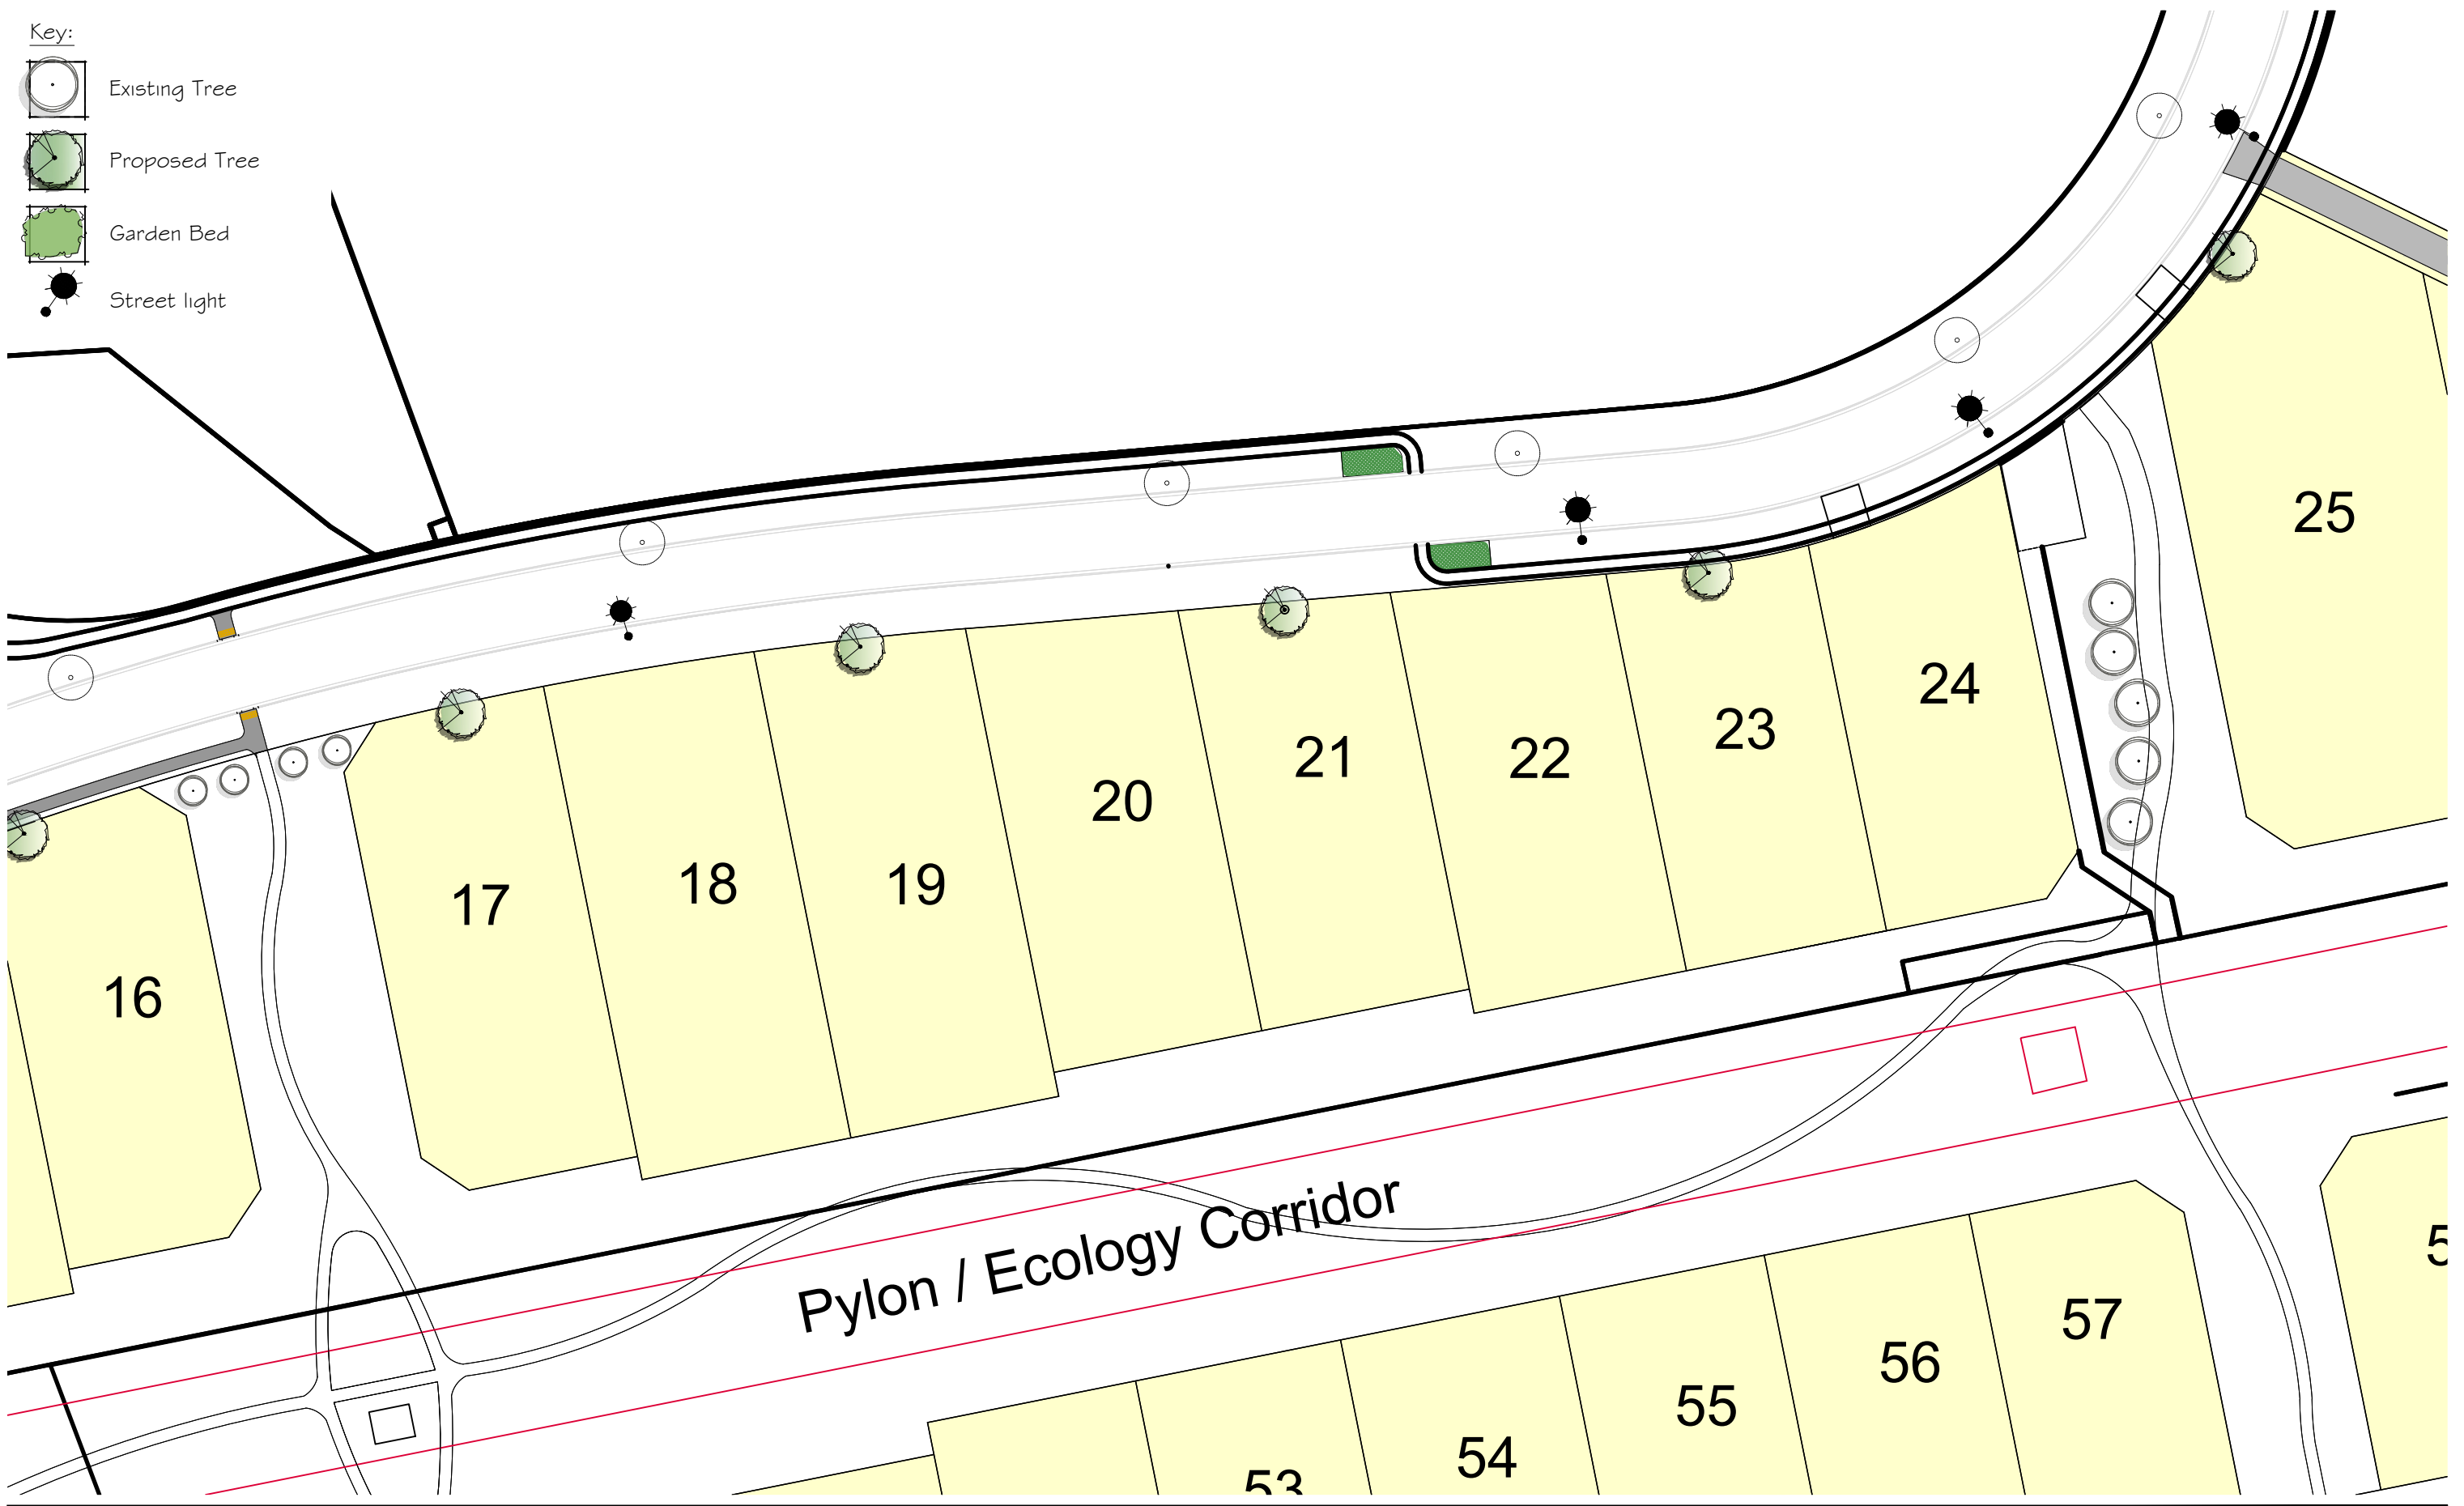


PLEASE NOTE

FOR CONSTRUCTION PURPOSES USE ONLY FIGURED DIMENSIONS. THIS DRAWING MUST ALWAYS BE READ IN CONJUNCTION WITH ALL RELEVANT PROJECT DETAILS. ALL DIMENSIONS MUST BE CHECKED ON SITE PRIOR TO COMMENCEMENT. PLEASE REPORT ANY DISCREPANCY TO THE ARCHITECT OR CONTRACT ADMINISTRATOR

© COPYRIGHT XTERIORSCAPES 2023

Revisions
AO 28/04/23 For Information

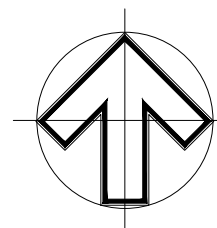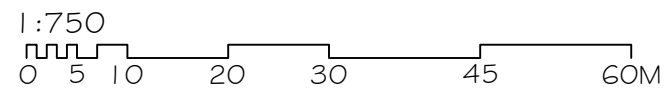






Drawing Street Tree & Lighting Plan		Project Date Sept 2022	
Project/Client Wilfield Stage 11-20 GW Wilfield Ltd		Scale @ A3 1:750	
Job reference Drawing number 22113 01 ST-LI-003	Revision AO	Purpose of Issue Information	





441 Papanui Road, PO Box 36-511
Christchurch 8146

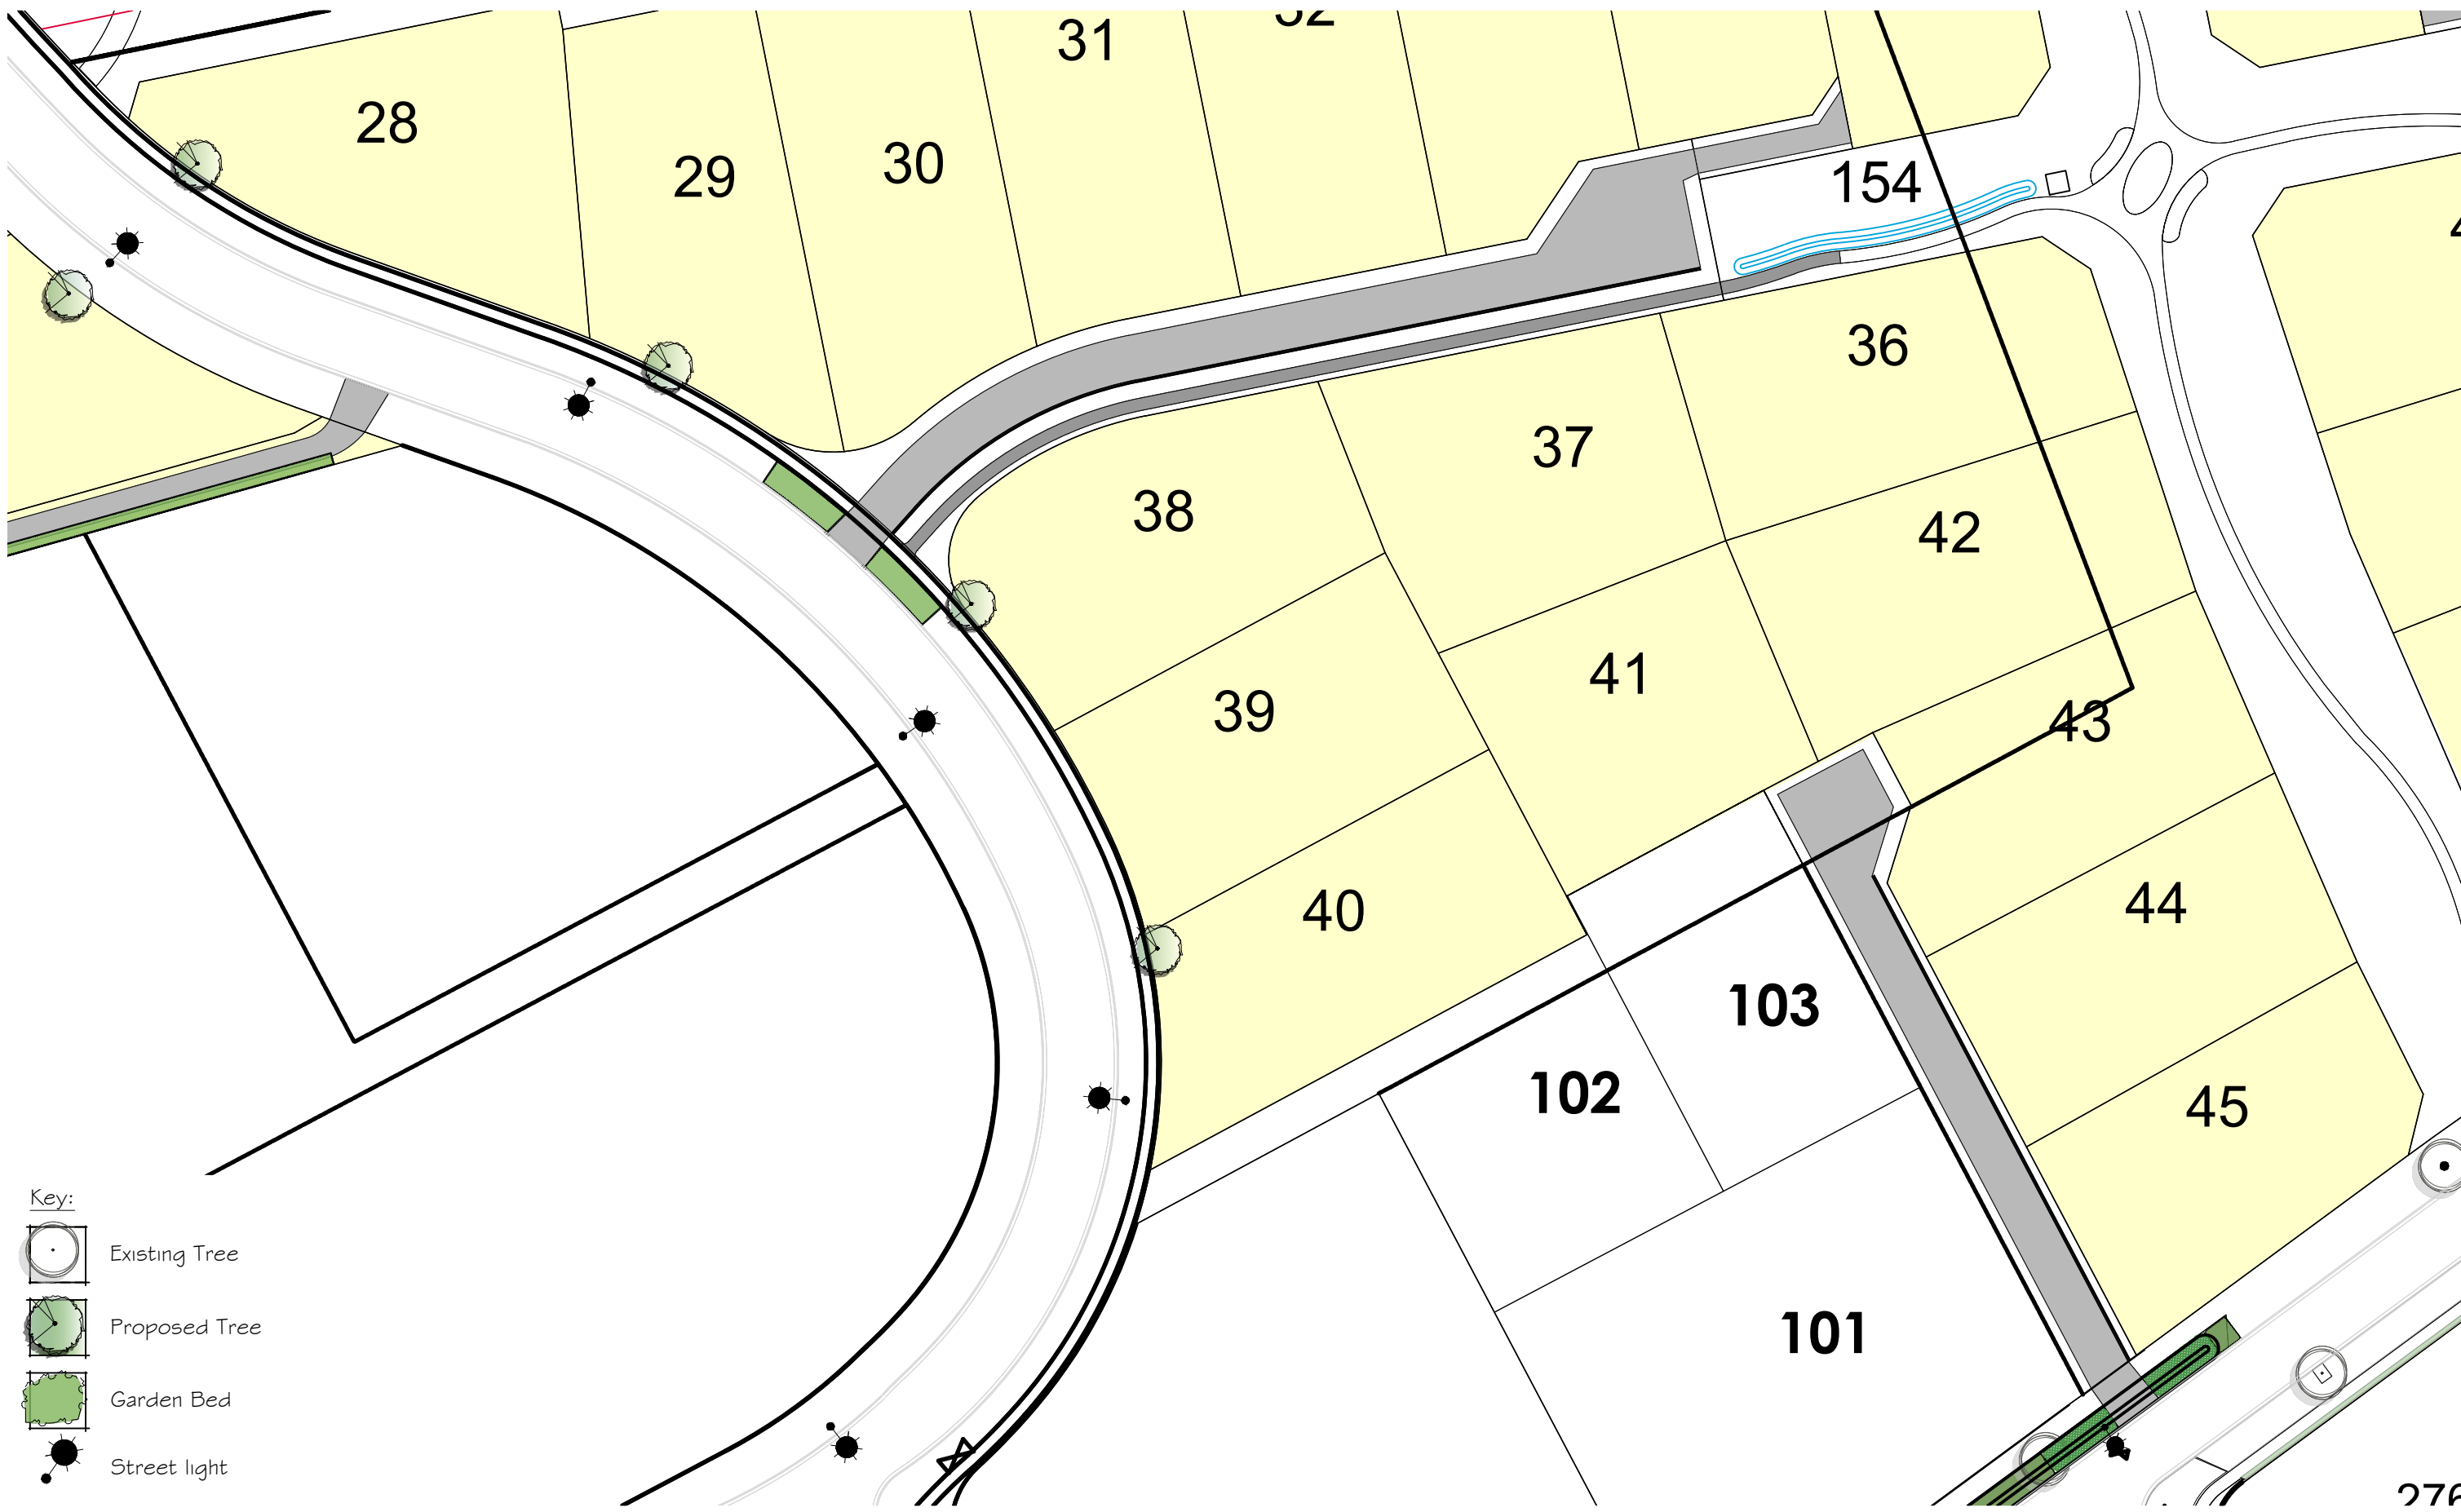m: 021 433 418 t: 03 421 8460
hayden@xteriorscapes.nz
www.xteriorscapes.nz

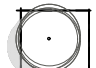

- Key:
-  Existing Tree
 -  Proposed Tree
 -  Garden Bed
 -  Street light

PLEASE NOTE
 FOR CONSTRUCTION PURPOSES USE ONLY FIGURED DIMENSIONS. THIS DRAWING MUST ALWAYS BE READ IN CONJUNCTION WITH ALL RELEVANT PROJECT DETAILS. ALL DIMENSIONS MUST BE CHECKED ON SITE PRIOR TO COMMENCEMENT. PLEASE REPORT ANY DISCREPANCY TO THE ARCHITECT OR CONTRACT ADMINISTRATOR
 © COPYRIGHT XTERIORSCAPES 2023

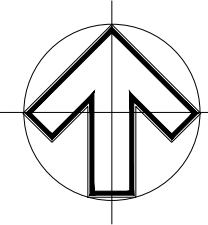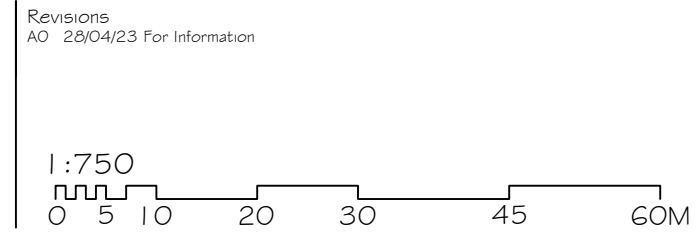


Drawing Street Tree & Lighting Plan		Project Date Sept 2022	
Project/Client Wilfield Stage 11-20 GW Wilfield Ltd		Scale @ A3 1:750	
Job reference Drawing number 22113 01 ST-LI-004	Revision AO	Purpose of Issue Information	



xteriorscapes
 LANDSCAPE ARCHITECTS



441 Papanui Road, PO Box 36-511
 Christchurch 8146
 m: 021 433 418 t: 03 421 8460
 hayden@xteriorscapes.nz
 www.xteriorscapes.nz

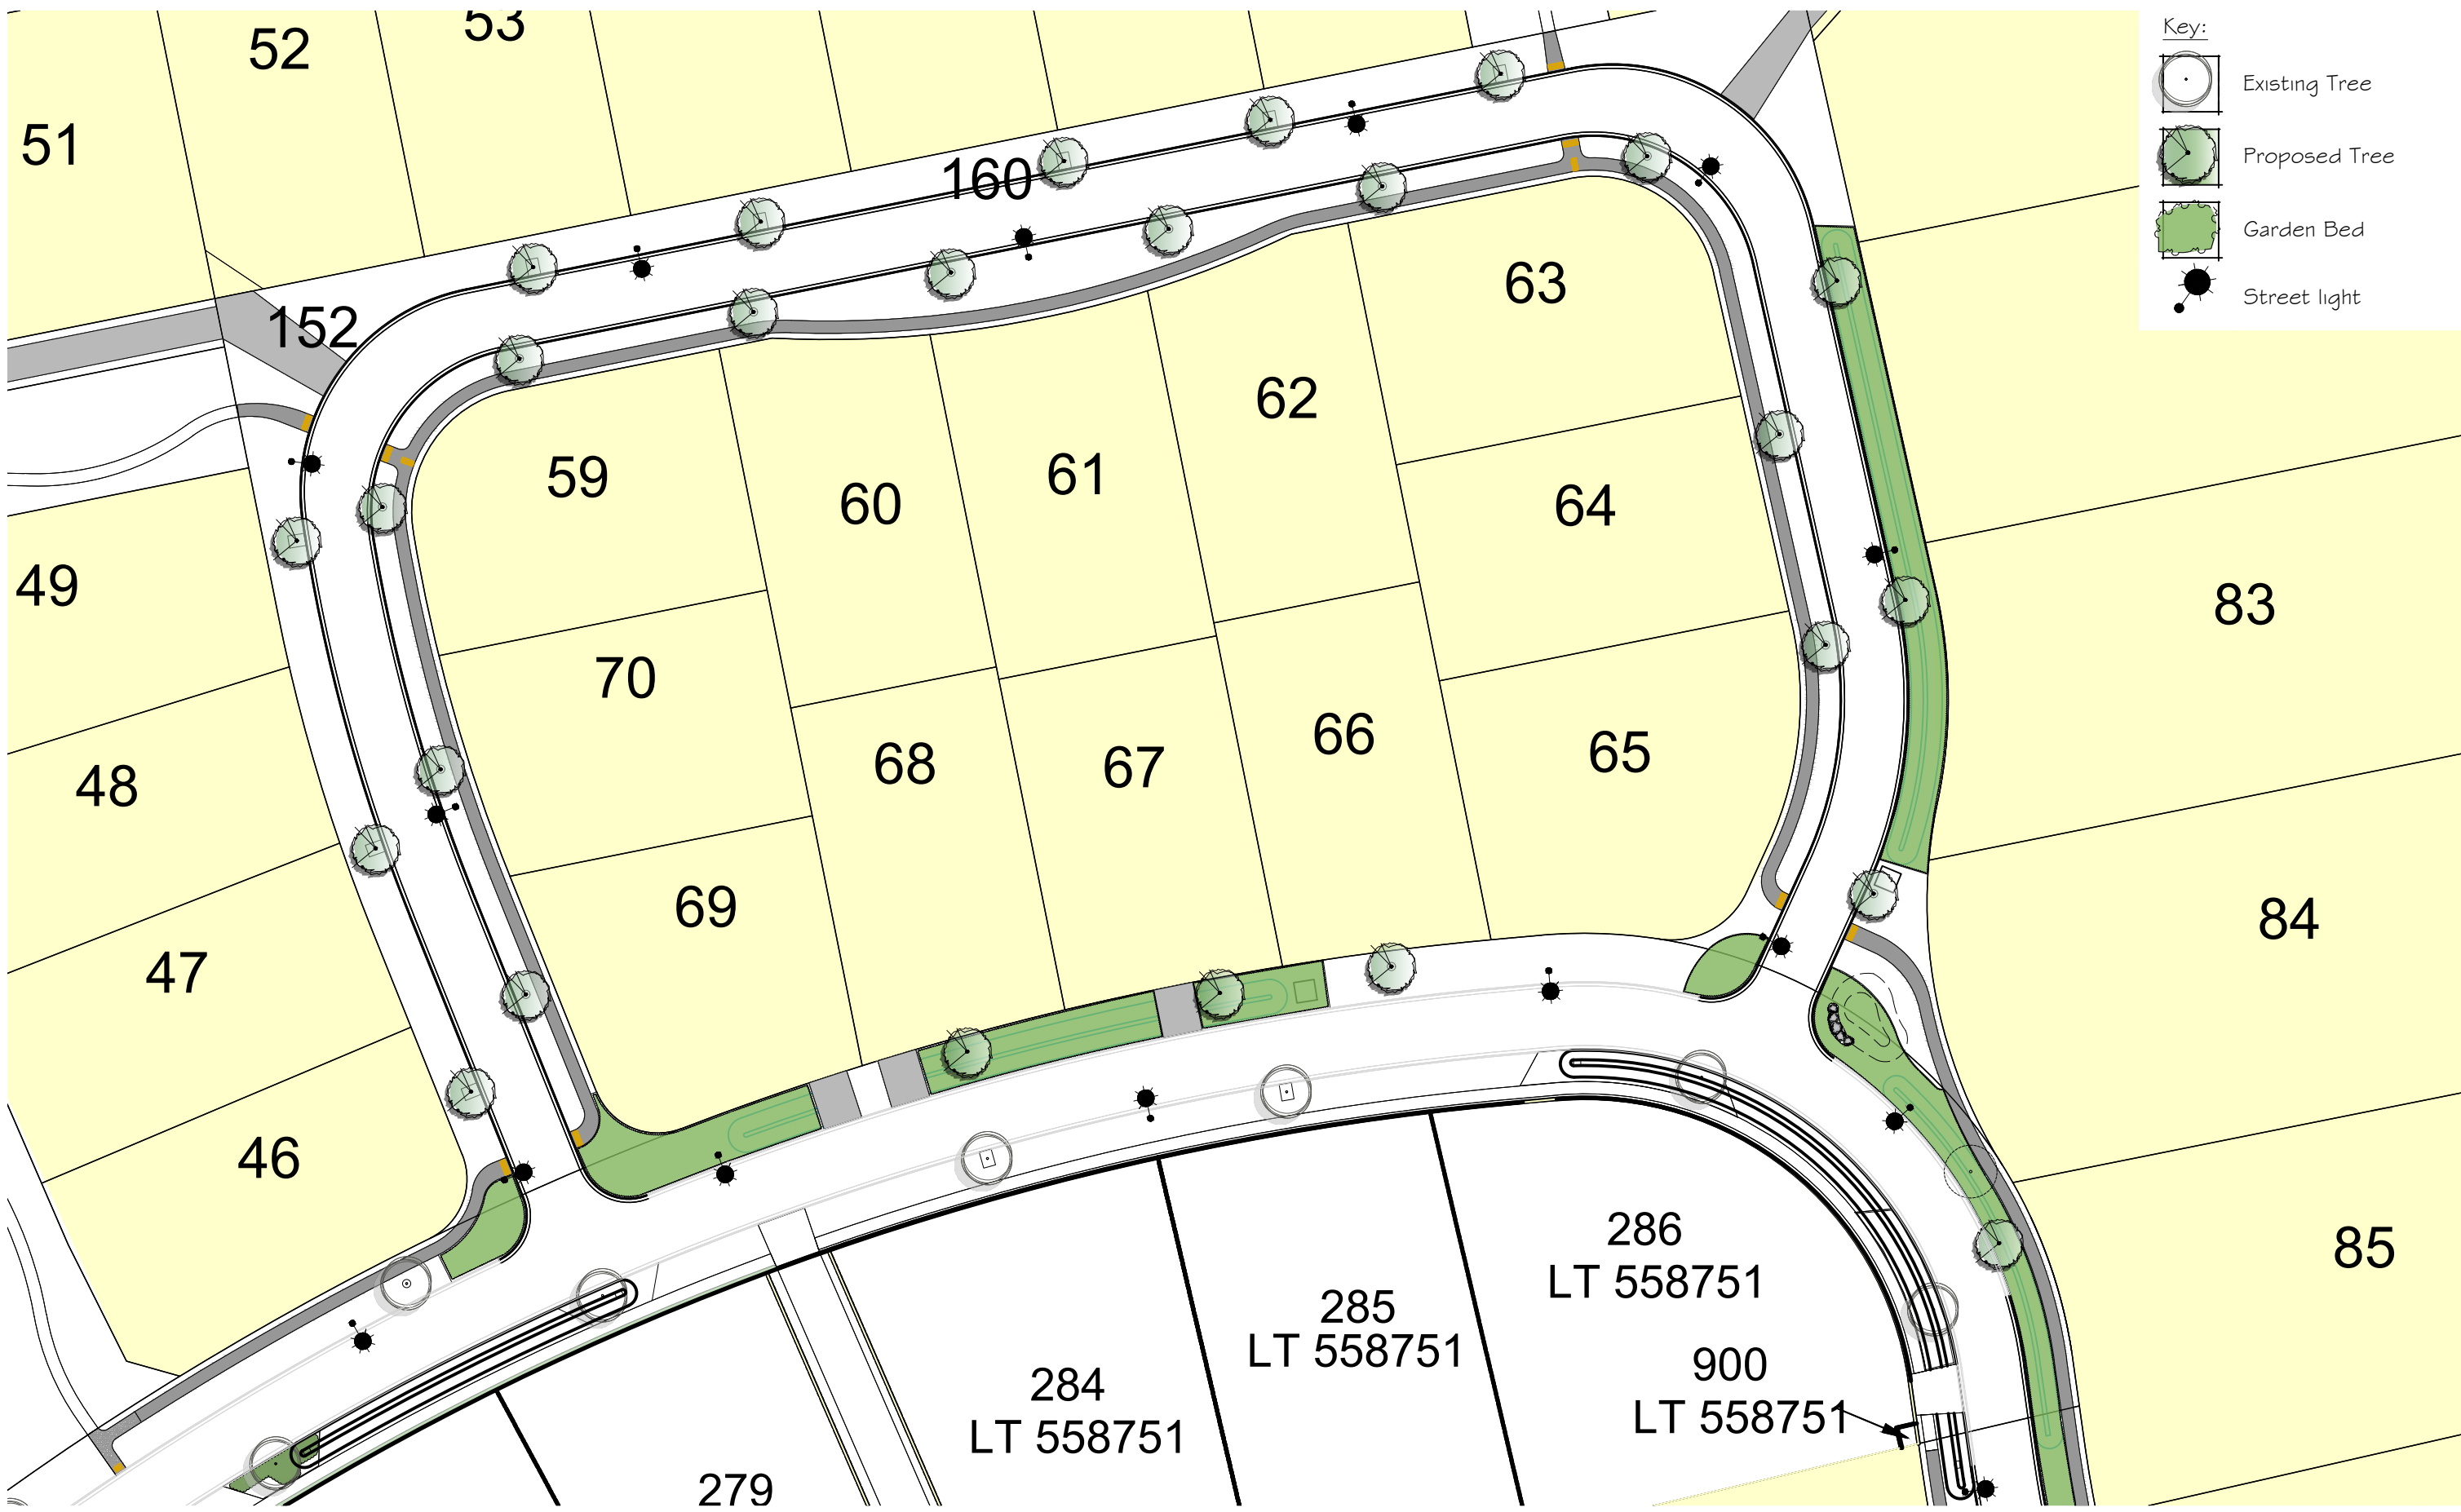

Key:

-  Existing Tree
-  Proposed Tree
-  Garden Bed
-  Street light

PLEASE NOTE
 FOR CONSTRUCTION PURPOSES USE ONLY FIGURED DIMENSIONS. THIS DRAWING MUST ALWAYS BE READ IN CONJUNCTION WITH ALL RELEVANT PROJECT DETAILS. ALL DIMENSIONS MUST BE CHECKED ON SITE PRIOR TO COMMENCEMENT. PLEASE REPORT ANY DISCREPANCY TO THE ARCHITECT OR CONTRACT ADMINISTRATOR
 © COPYRIGHT XTERIORSCAPES 2023

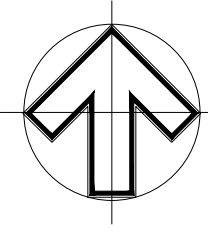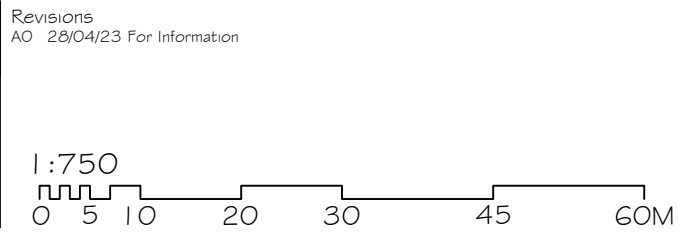





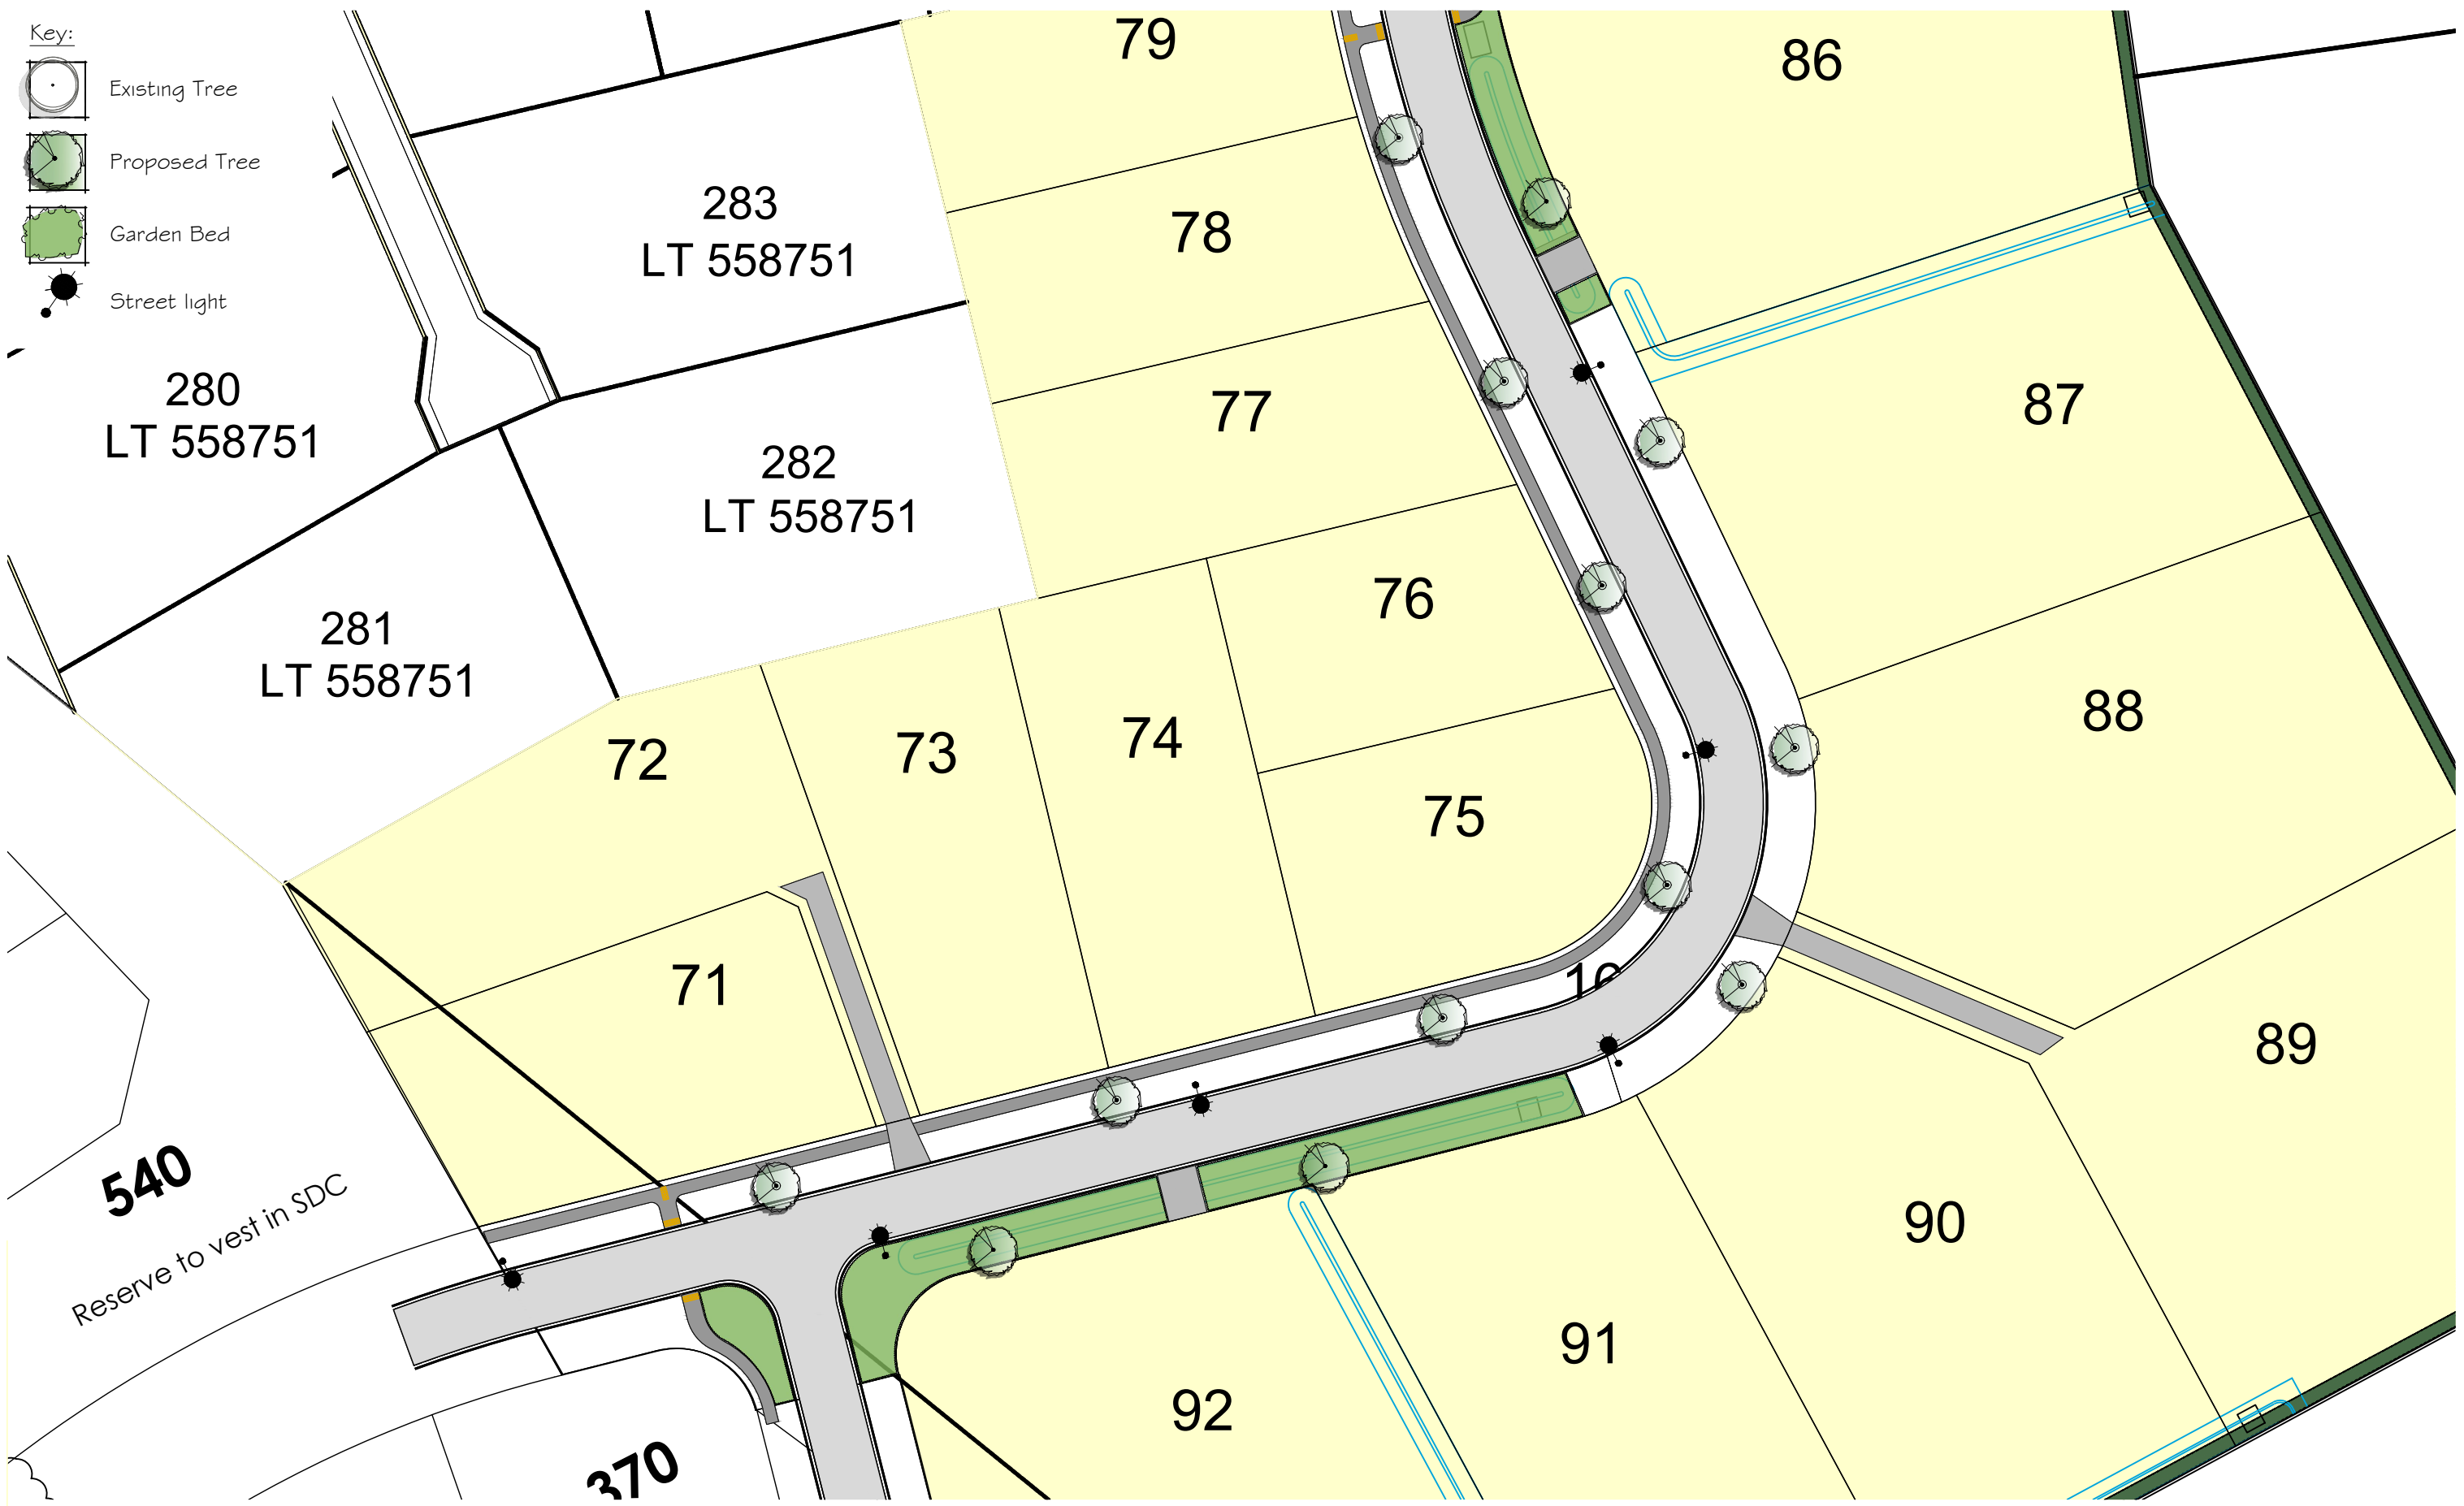
Drawing Street Tree & Lighting Plan		Project Date Sept 2022	
Project/Client Wilfield Stage 11-20 GW Wilfield Ltd		Scale @ A3 1:750	
Job reference Drawing number 22113 01 ST-LI-005	Revision AO	Purpose of Issue Information	





xteriorscapes
 LANDSCAPE ARCHITECTS

441 Papanui Road, PO Box 36-511
 Christchurch 8146
 m: 021 433 418 t: 03 421 8460
 hayden@xteriorscapes.nz
 www.xteriorscapes.nz

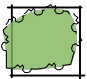- Key:
-  Existing Tree
 -  Proposed Tree
 -  Garden Bed
 -  Street light



PLEASE NOTE
 FOR CONSTRUCTION PURPOSES USE ONLY FIGURED DIMENSIONS. THIS DRAWING MUST ALWAYS BE READ IN CONJUNCTION WITH ALL RELEVANT PROJECT DETAILS. ALL DIMENSIONS MUST BE CHECKED ON SITE PRIOR TO COMMENCEMENT. PLEASE REPORT ANY DISCREPANCY TO THE ARCHITECT OR CONTRACT ADMINISTRATOR

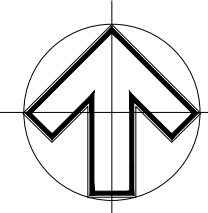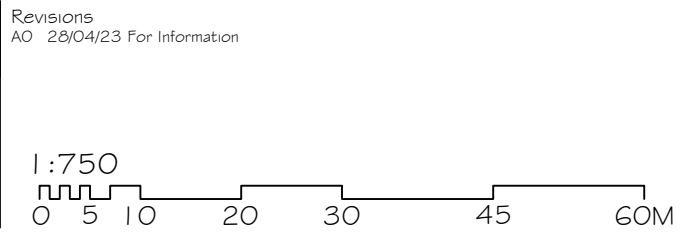

Drawing Street Tree & Lighting Plan		Project Date Sept 2022	
Project/Client Wilfield Stage 11-20 GW Wilfield Ltd		Scale @ A3 1:750	
Job reference Drawing number 22113 01 ST-LI-006	Revision AO	Purpose of Issue Information	



xteriorscapes
 LANDSCAPE ARCHITECTS

441 Papanui Road, PO Box 36-511
 Christchurch 8146

m: 021 433 418 t: 03 421 8460
 hayden@xteriorscapes.nz
 www.xteriorscapes.nz