

- Key:
- Existing Tree
  - Proposed Tree
  - Lots
  - Street Light


#### PLEASE NOTE

FOR CONSTRUCTION PURPOSES USE ONLY FIGURED DIMENSIONS. THIS DRAWING MUST ALWAYS BE READ IN CONJUNCTION WITH ALL RELEVANT PROJECT DETAILS. ALL DIMENSIONS MUST BE CHECKED ON SITE PRIOR TO COMMENCEMENT. PLEASE REPORT ANY DISCREPANCY TO THE ARCHITECT OR CONTRACT ADMINISTRATOR

© COPYRIGHT XTERIORSCAPES 2021

Revisions  
AO 24/01/21 Initial Design

NTS  
[Symbol]

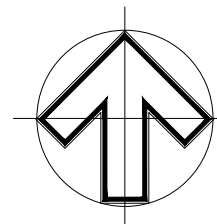

Drawing Street Tree & Lighting Plan		Project Date Sept 2020
Project/Client Quarry Paddocks Subdivision Yoursection QP Limited		Scale @ A3 NTS
Job reference   Drawing number 19042 TR-SL-001	Revision AO	Purpose of Issue Approval



441 Papanui Road, PO Box 36-511  
Christchurch 8146

m: 021 433 418 t: 03 421 8460  
hayden@xteriorscapes.nz  
www.xteriorscapes.nz



Key:

- Existing Tree
- Proposed Tree
- Lots
- Street Light

PLEASE NOTE


FOR CONSTRUCTION PURPOSES USE ONLY FIGURED DIMENSIONS. THIS DRAWING MUST ALWAYS BE READ IN CONJUNCTION WITH ALL RELEVANT PROJECT DETAILS. ALL DIMENSIONS MUST BE CHECKED ON SITE PRIOR TO COMMENCEMENT. PLEASE REPORT ANY DISCREPANCY TO THE ARCHITECT OR CONTRACT ADMINISTRATOR

© COPYRIGHT XTERIORSCAPES 2021

Revisions  
AO 24/01/21 Initial Design

1:500

0 5 10 20 30 40 50M

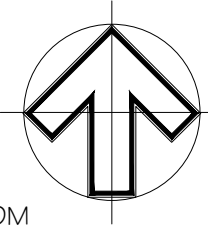


Drawing Street Tree & Lighting Plan		Project Date Sept 2020	
Project/Client Quarry Paddocks Subdivision Yoursection QP Limited		Scale @ A3 1:500	
Job reference   Drawing number 19042 TR-SL-002		Revision AO	Purpose of Issue Approval

**xteriorscapes**  
LANDSCAPE ARCHITECTS

441 Papanui Road, PO Box 36-511  
Christchurch 8146

m: 021 433 418 t: 03 421 8460  
hayden@xteriorscapes.nz  
www.xteriorscapes.nz




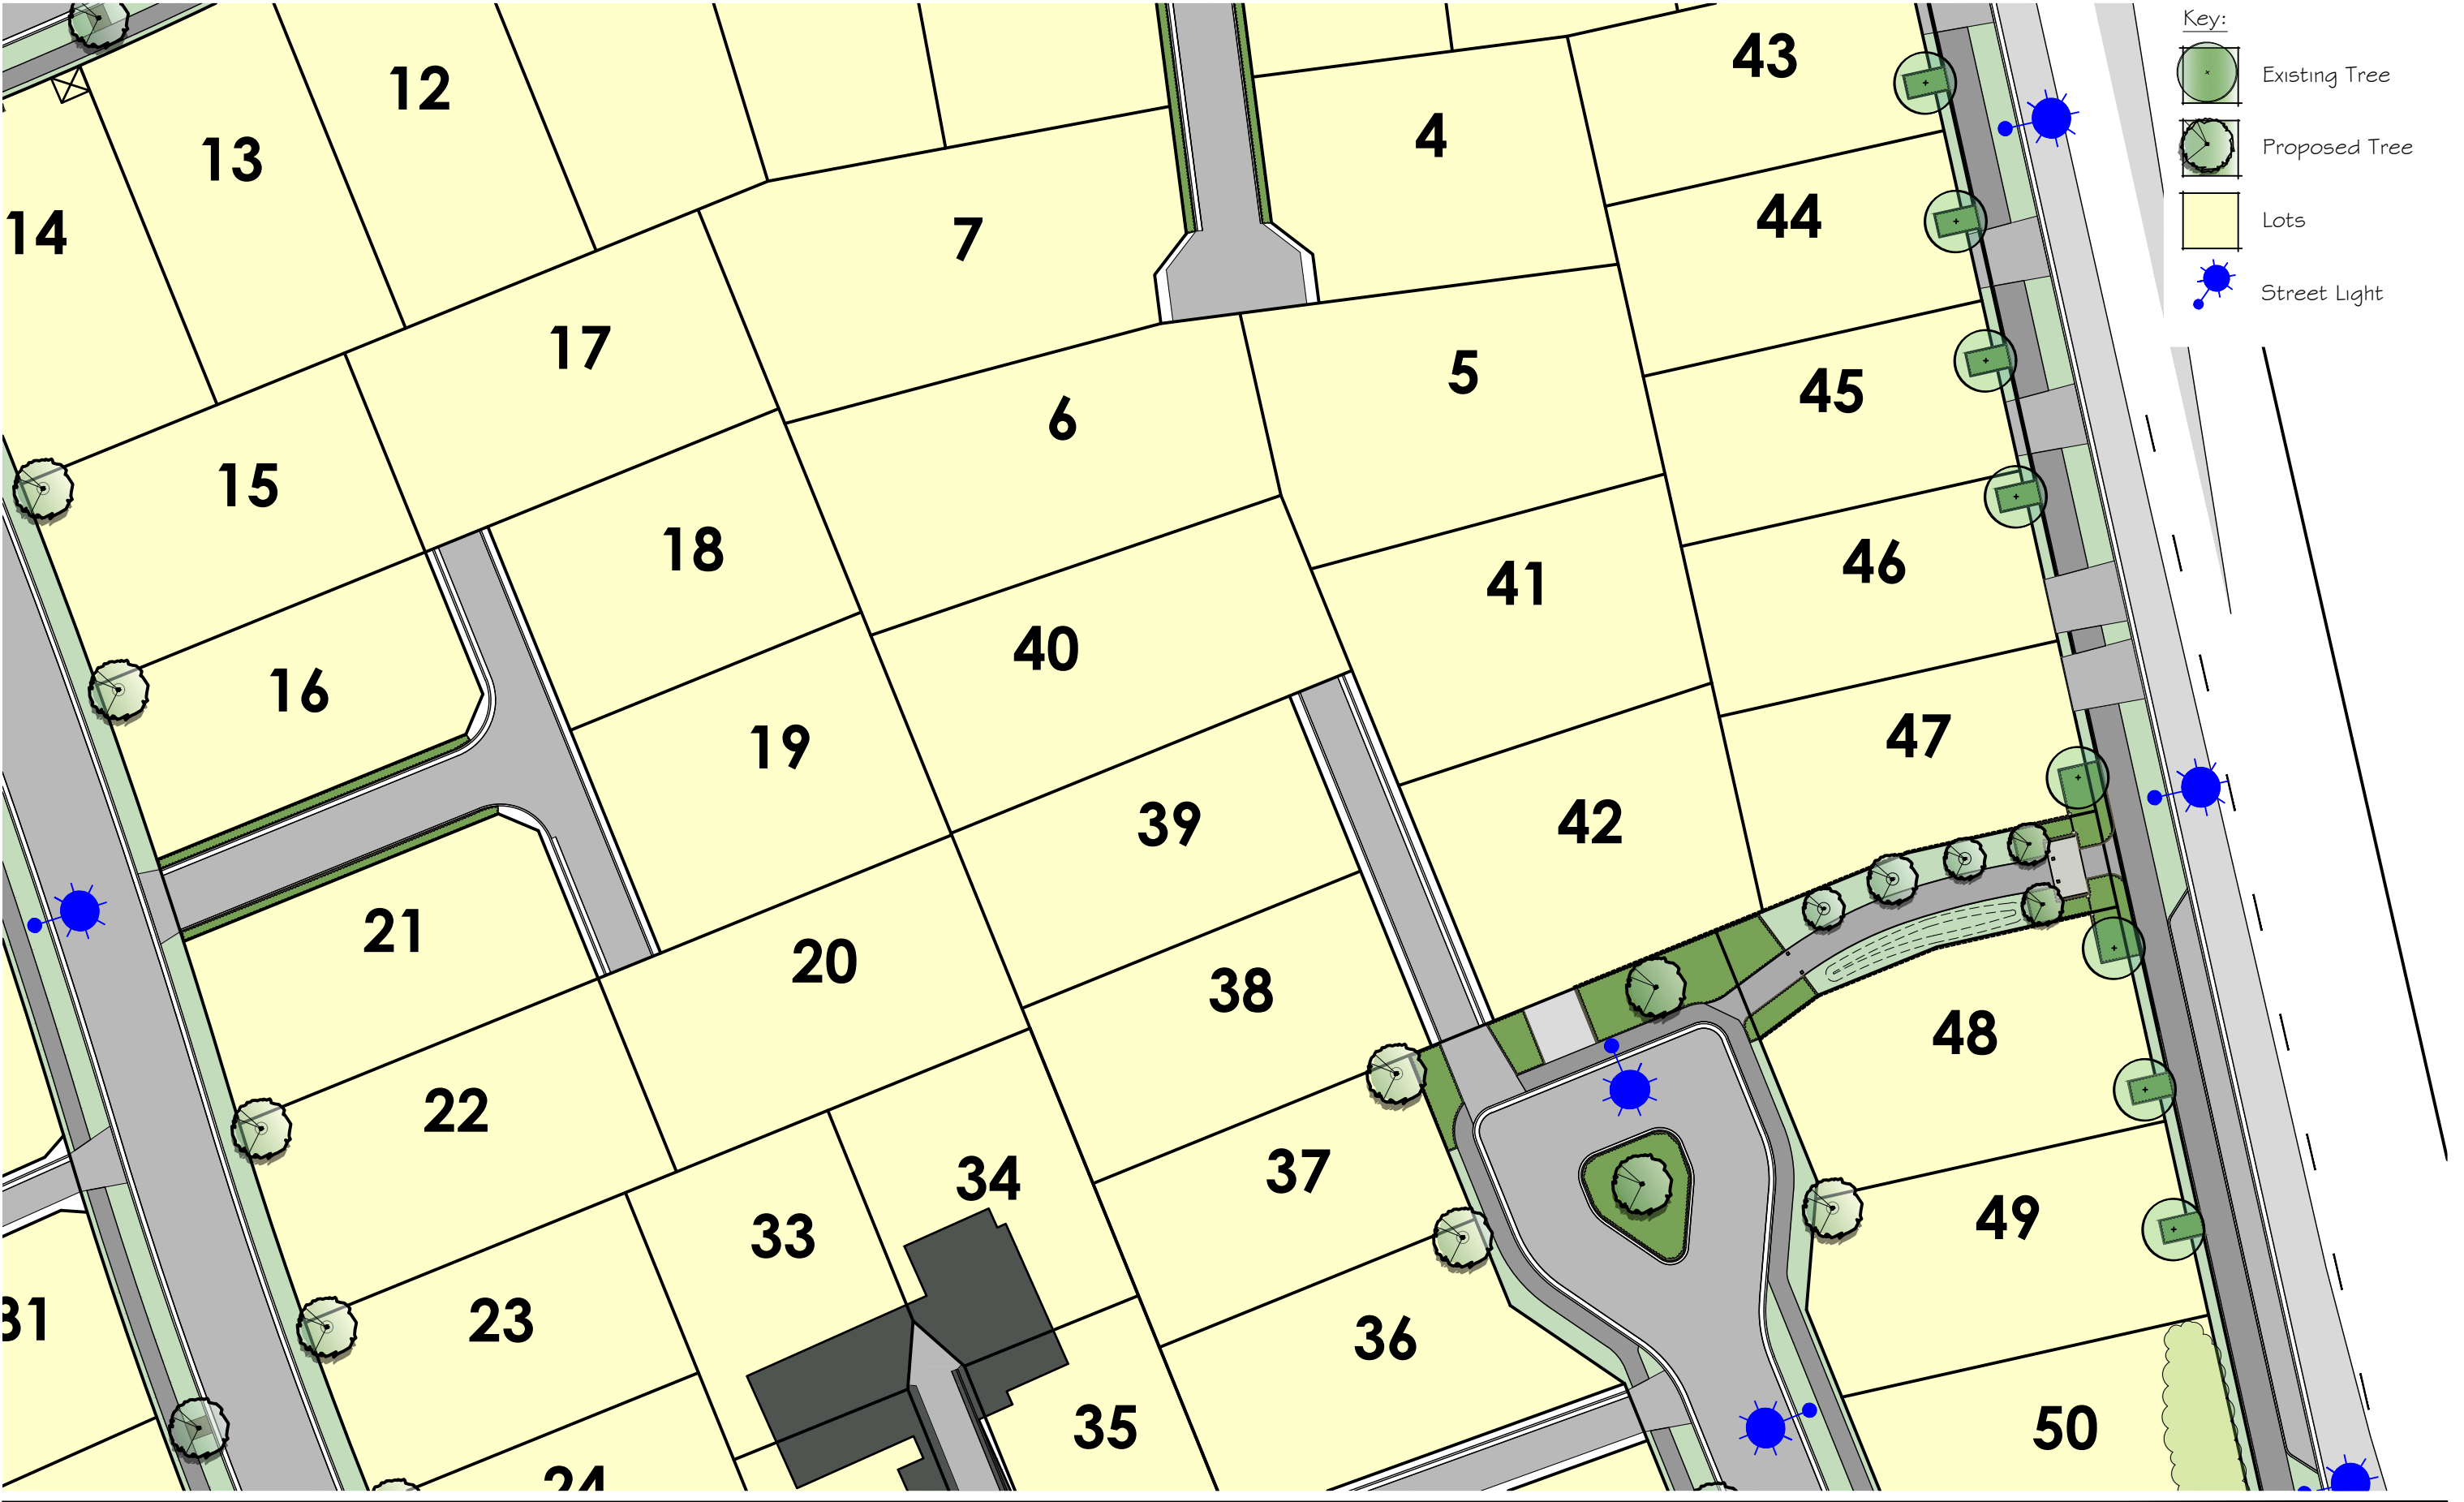

PLEASE NOTE

FOR CONSTRUCTION PURPOSES USE ONLY FIGURED DIMENSIONS. THIS DRAWING MUST ALWAYS BE READ IN CONJUNCTION WITH ALL RELEVANT PROJECT DETAILS. ALL DIMENSIONS MUST BE CHECKED ON SITE PRIOR TO COMMENCEMENT. PLEASE REPORT ANY DISCREPANCY TO THE ARCHITECT OR CONTRACT ADMINISTRATOR

© COPYRIGHT XTERIORSCAPES 2021

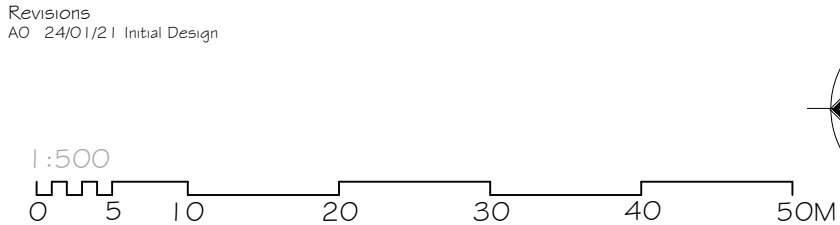


Drawing Street Tree & Lighting Plan		Project Date Sept 2020	
Project/Client Quarry Paddocks Subdivision Yoursection QP Limited		Scale @ A3 1:500	
Job reference   Drawing number 19042 TR-SL-003		Revision AO	Purpose of Issue Approval



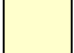

**xteriorscapes**  
LANDSCAPE ARCHITECTS

441 Papanui Road, PO Box 36-511  
Christchurch 8146

m: 021 433 418 t: 03 421 8460  
hayden@xteriorscapes.nz  
www.xteriorscapes.nz

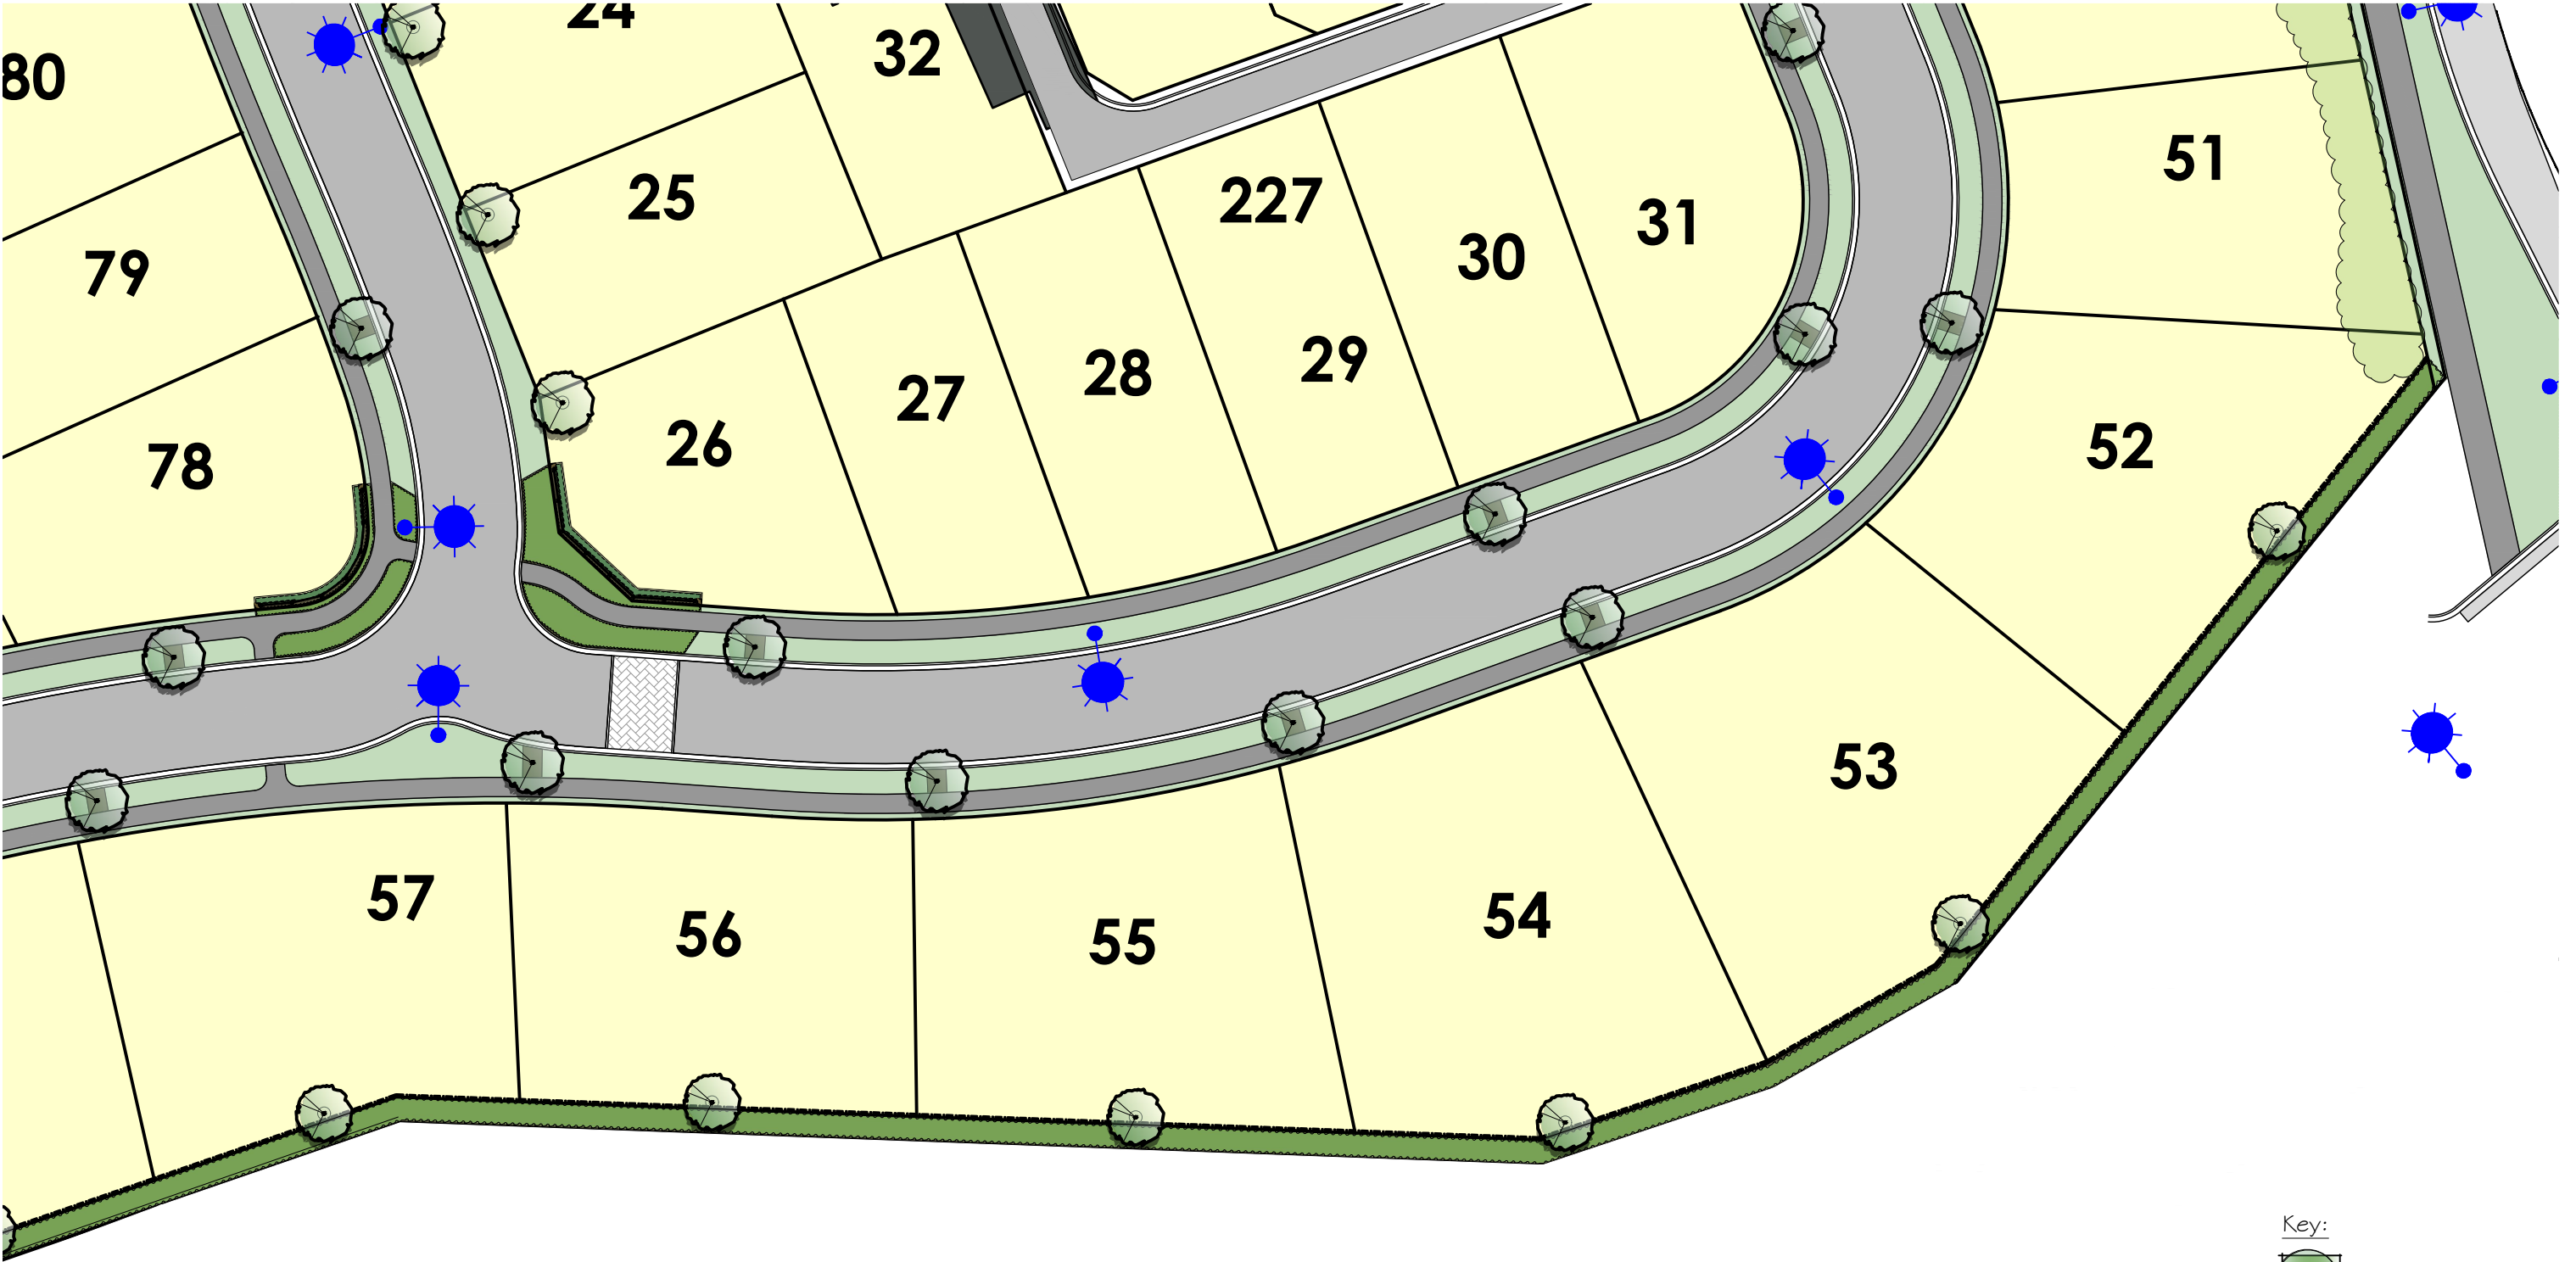


Key:

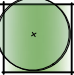-  Existing Tree
-  Proposed Tree
-  Lots
-  Street Light

PLEASE NOTE

FOR CONSTRUCTION PURPOSES USE ONLY FIGURED DIMENSIONS. THIS DRAWING MUST ALWAYS BE READ IN CONJUNCTION WITH ALL RELEVANT PROJECT DETAILS. ALL DIMENSIONS MUST BE CHECKED ON SITE PRIOR TO COMMENCEMENT. PLEASE REPORT ANY DISCREPANCY TO THE ARCHITECT OR CONTRACT ADMINISTRATOR

© COPYRIGHT XTERIORSCAPES 2021

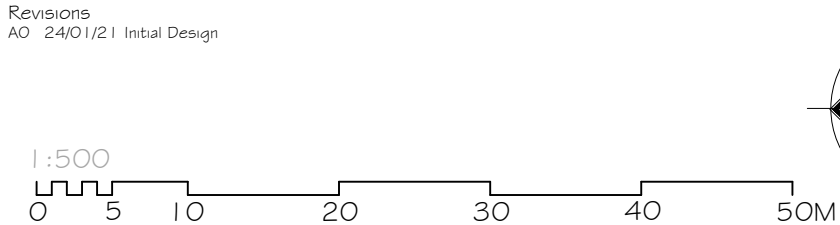



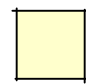

Drawing Street Tree & Lighting Plan		Project Date Sept 2020	
Project/Client Quarry Paddocks Subdivision Yoursection QP Limited		Scale @ A3 1:500	
Job reference   Drawing number 19042 TR-SL-004		Revision AO	Purpose of Issue Approval




**xteriorscapes**  
LANDSCAPE ARCHITECTS

441 Papanui Road, PO Box 36-511  
Christchurch 8146

m: 021 433 418 t: 03 421 8460  
hayden@xteriorscapes.nz  
www.xteriorscapes.nz


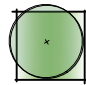
- Key:
-  Existing Tree
  -  Proposed Tree
  -  Lots
  -  Street Light

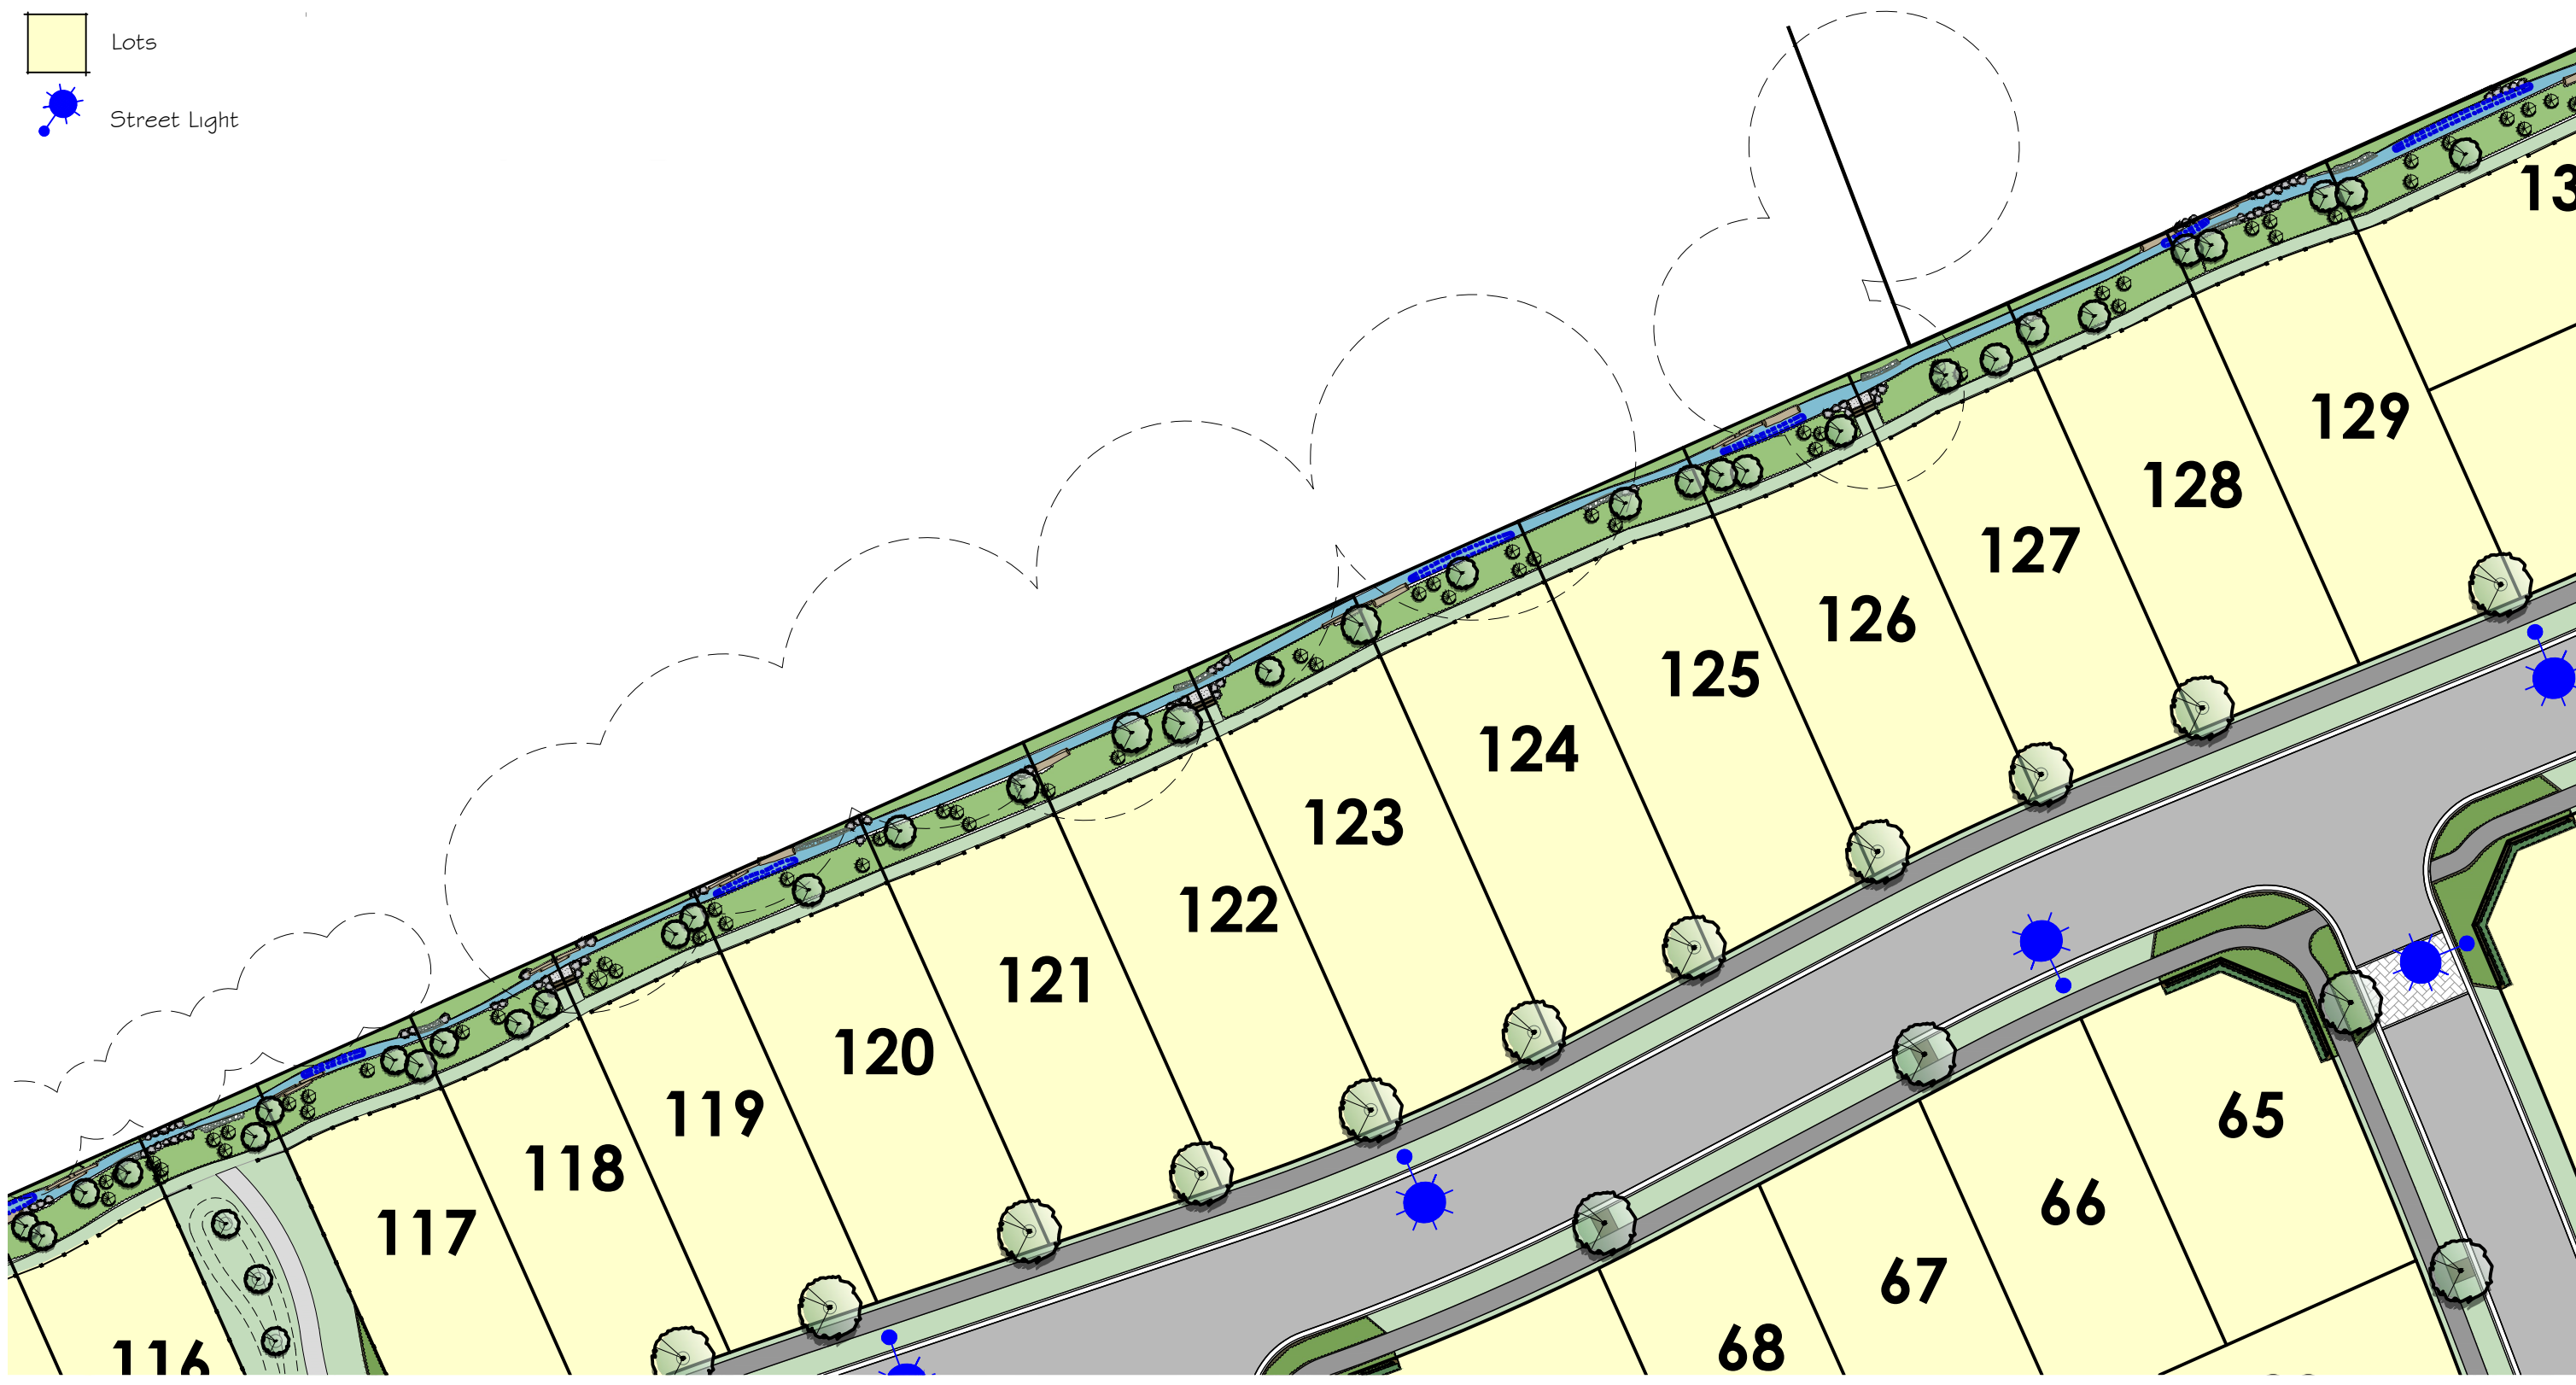

PLEASE NOTE

FOR CONSTRUCTION PURPOSES USE ONLY FIGURED DIMENSIONS. THIS DRAWING MUST ALWAYS BE READ IN CONJUNCTION WITH ALL RELEVANT PROJECT DETAILS. ALL DIMENSIONS MUST BE CHECKED ON SITE PRIOR TO COMMENCEMENT. PLEASE REPORT ANY DISCREPANCY TO THE ARCHITECT OR CONTRACT ADMINISTRATOR

© COPYRIGHT XTERIORSCAPES 2021

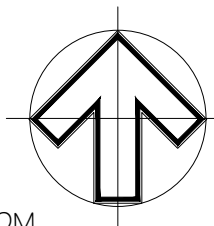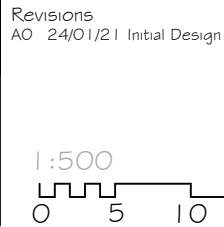

Drawing		Project Date	
Street Tree & Lighting Plan		Sept 2020	
Project/Client		Scale @ A3	
Quarry Paddocks Subdivision		1:500	
Yoursection QP Limited		Purpose of Issue	
Job reference   Drawing number		Approval	
19042 TR-SL-005		AO	
Revision			
AO			




**xteriorscapes**  
LANDSCAPE ARCHITECTS

441 Papanui Road, PO Box 36-511  
Christchurch 8146

m: 021 433 418 t: 03 421 8460  
hayden@xteriorscapes.nz  
www.xteriorscapes.nz



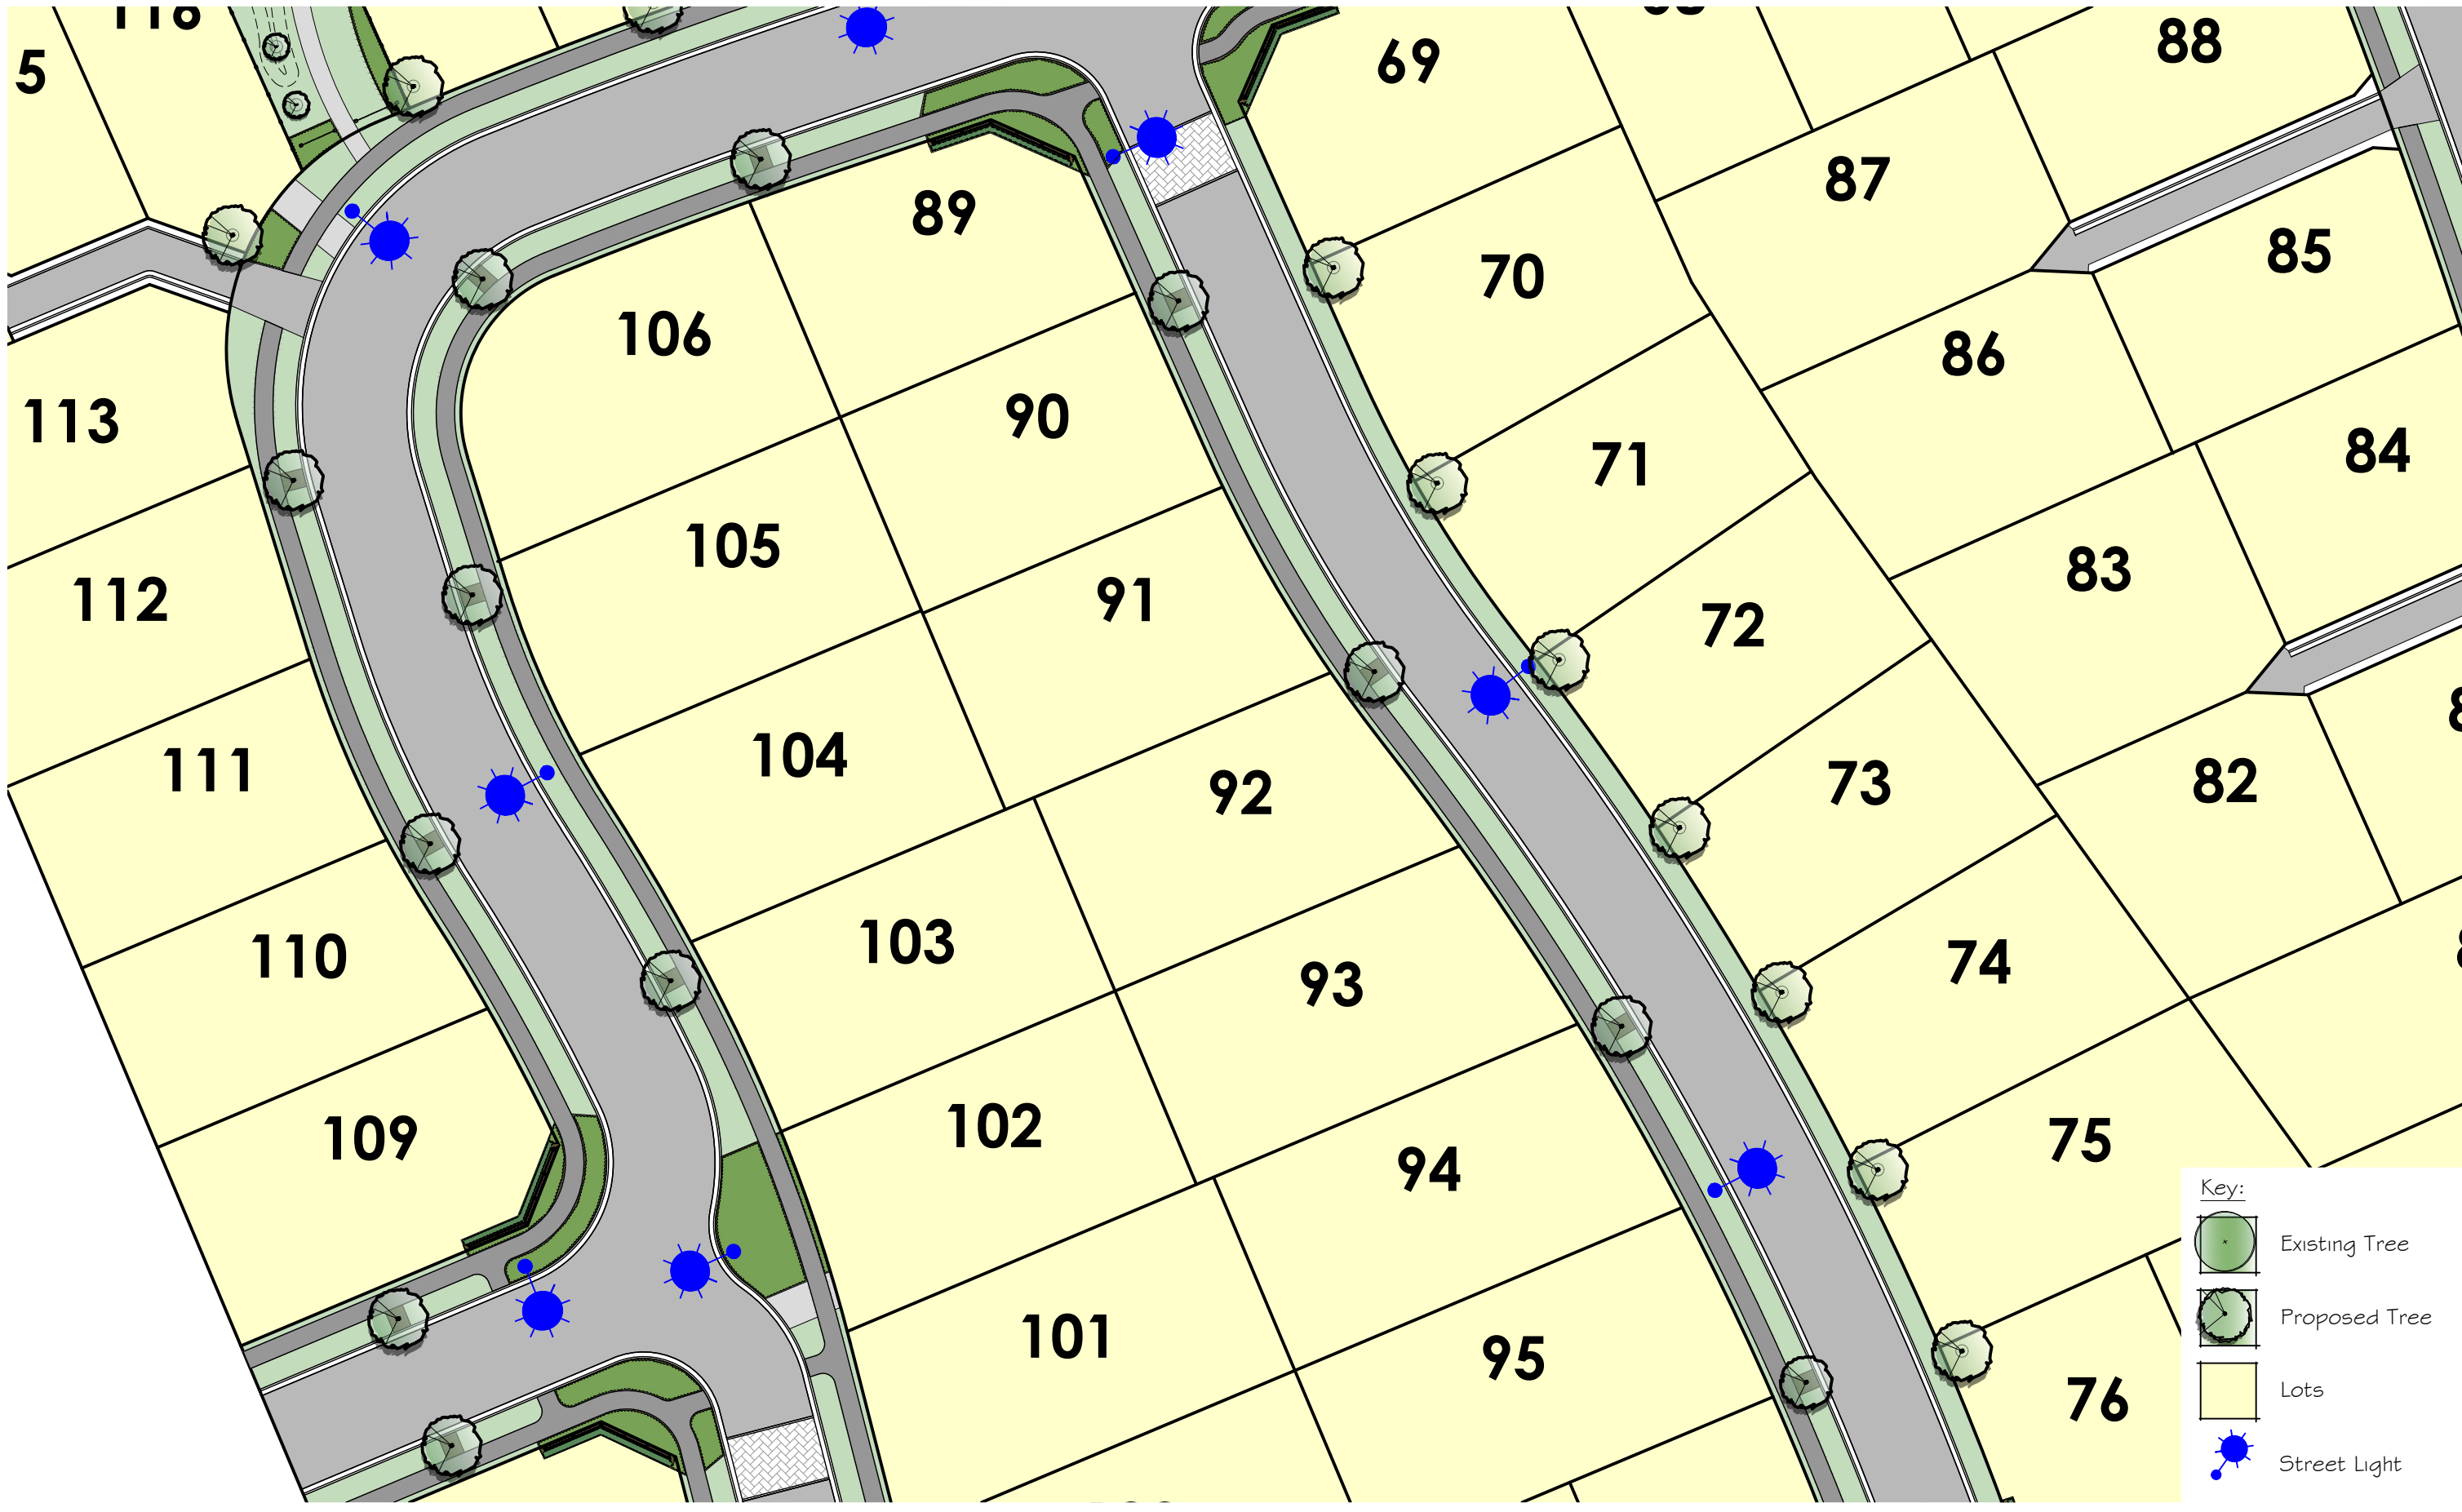

**Key:**

- Existing Tree
- Proposed Tree
- Lots
- Street Light

PLEASE NOTE


FOR CONSTRUCTION PURPOSES USE ONLY FIGURED DIMENSIONS. THIS DRAWING MUST ALWAYS BE READ IN CONJUNCTION WITH ALL RELEVANT PROJECT DETAILS. ALL DIMENSIONS MUST BE CHECKED ON SITE PRIOR TO COMMENCEMENT. PLEASE REPORT ANY DISCREPANCY TO THE ARCHITECT OR CONTRACT ADMINISTRATOR

© COPYRIGHT XTERIORSCAPES 2021

Revisions  
AO 24/01/21 Initial Design

1:500

0 5 10 20 30 40 50M

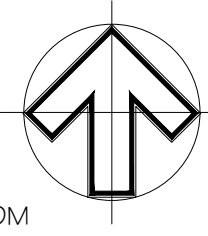

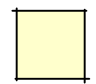



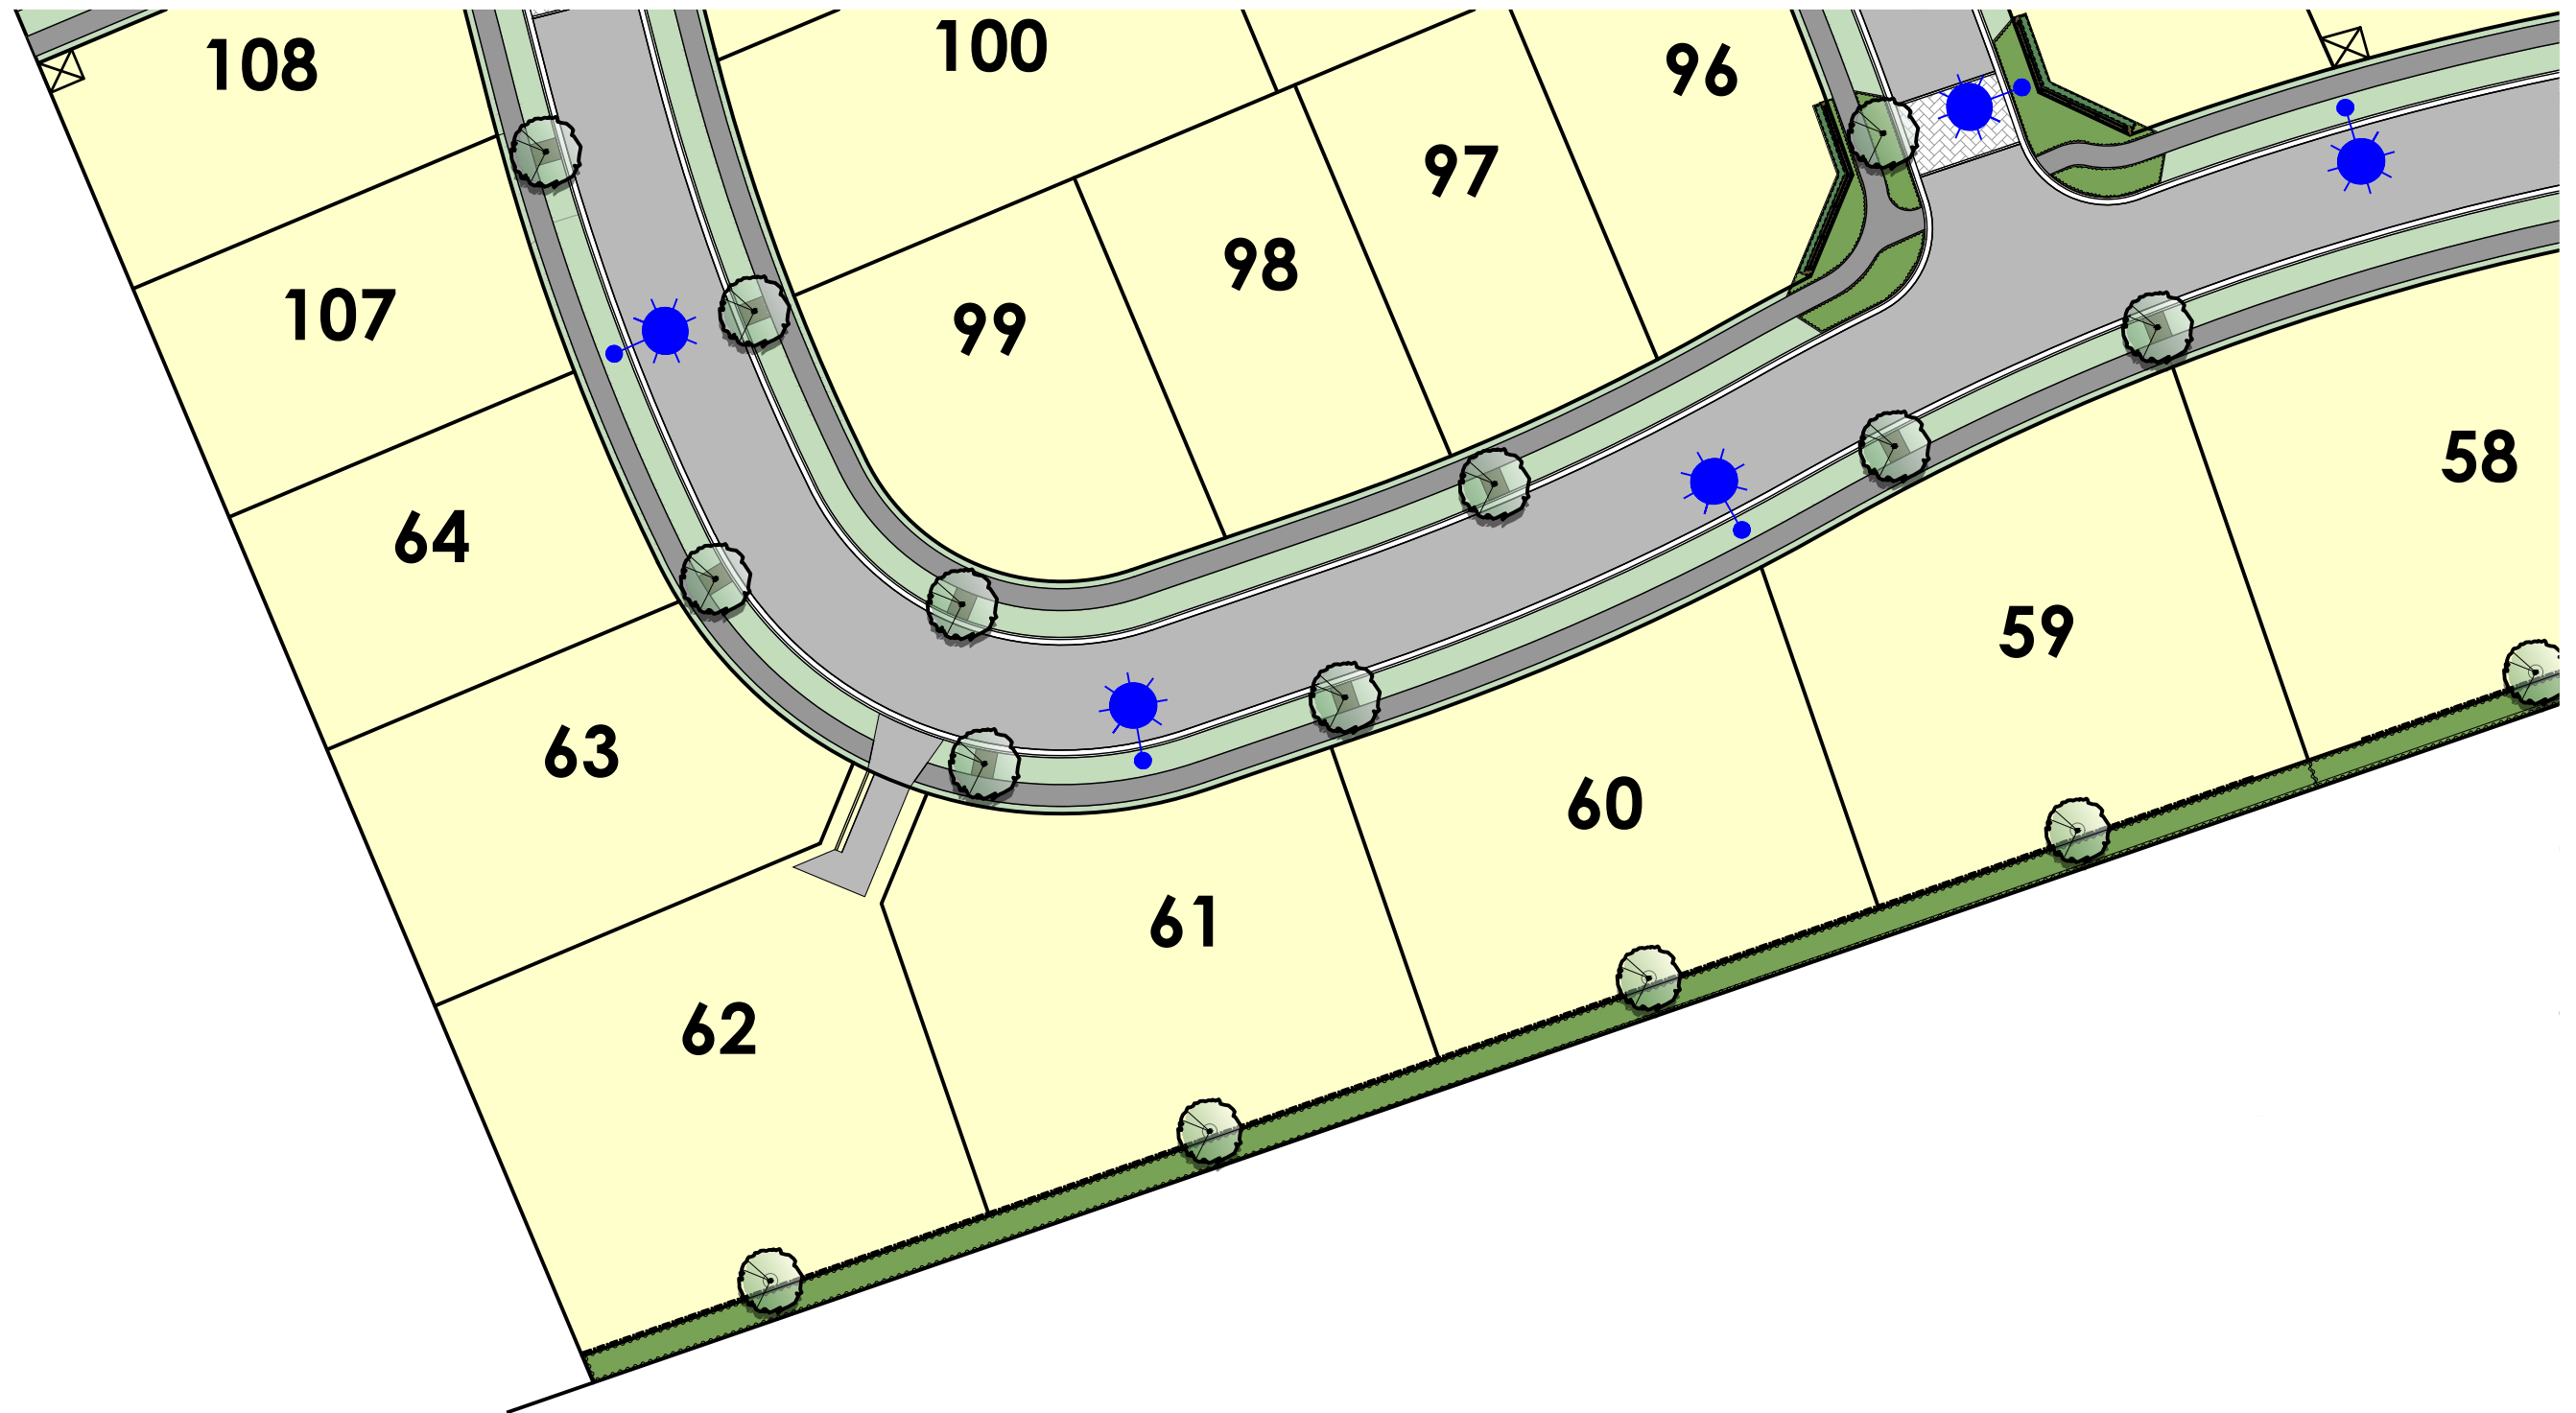
Drawing <b>Street Tree &amp; Lighting Plan</b>		Project Date <b>Sept 2020</b>	
Project/Client <b>Quarry Paddocks Subdivision Yoursection QP Limited</b>		Scale @ A3 <b>1:500</b>	
Job reference   Drawing number <b>19042 TR-SL-006</b>		Revision <b>AO</b>	Purpose of Issue <b>Approval</b>

**xteriorscapes**  
LANDSCAPE ARCHITECTS

441 Papanui Road, PO Box 36-511  
Christchurch 8146

m: 021 433 418 t: 03 421 8460  
hayden@xteriorscapes.nz  
www.xteriorscapes.nz

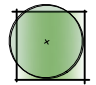- Key:
-  Existing Tree
  -  Proposed Tree
  -  Lots
  -  Street Light





PLEASE NOTE

FOR CONSTRUCTION PURPOSES USE ONLY FIGURED DIMENSIONS. THIS DRAWING MUST ALWAYS BE READ IN CONJUNCTION WITH ALL RELEVANT PROJECT DETAILS. ALL DIMENSIONS MUST BE CHECKED ON SITE PRIOR TO COMMENCEMENT. PLEASE REPORT ANY DISCREPANCY TO THE ARCHITECT OR CONTRACT ADMINISTRATOR

© COPYRIGHT XTERIORSCAPES 2021

Revisions  
AO 24/01/21 Initial Design

1:500

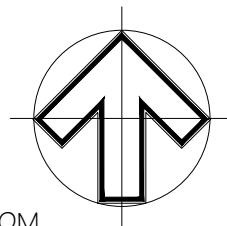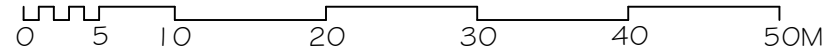

Drawing Street Tree & Lighting Plan		Project Date Sept 2020	
Project/Client Quarry Paddocks Subdivision Yoursection QP Limited		Scale @ A3 1:500	
Job reference   Drawing number 19042 TR-SL-007		Revision AO	Purpose of Issue Approval



441 Papanui Road, PO Box 36-511  
Christchurch 8146

m: 021 433 418 t: 03 421 8460  
hayden@xteriorscapes.nz  
www.xteriorscapes.nz