

Key:



Proposed Tree



Garden Bed



Grass




Residential Lot



Landscape Rocks



Streetlight

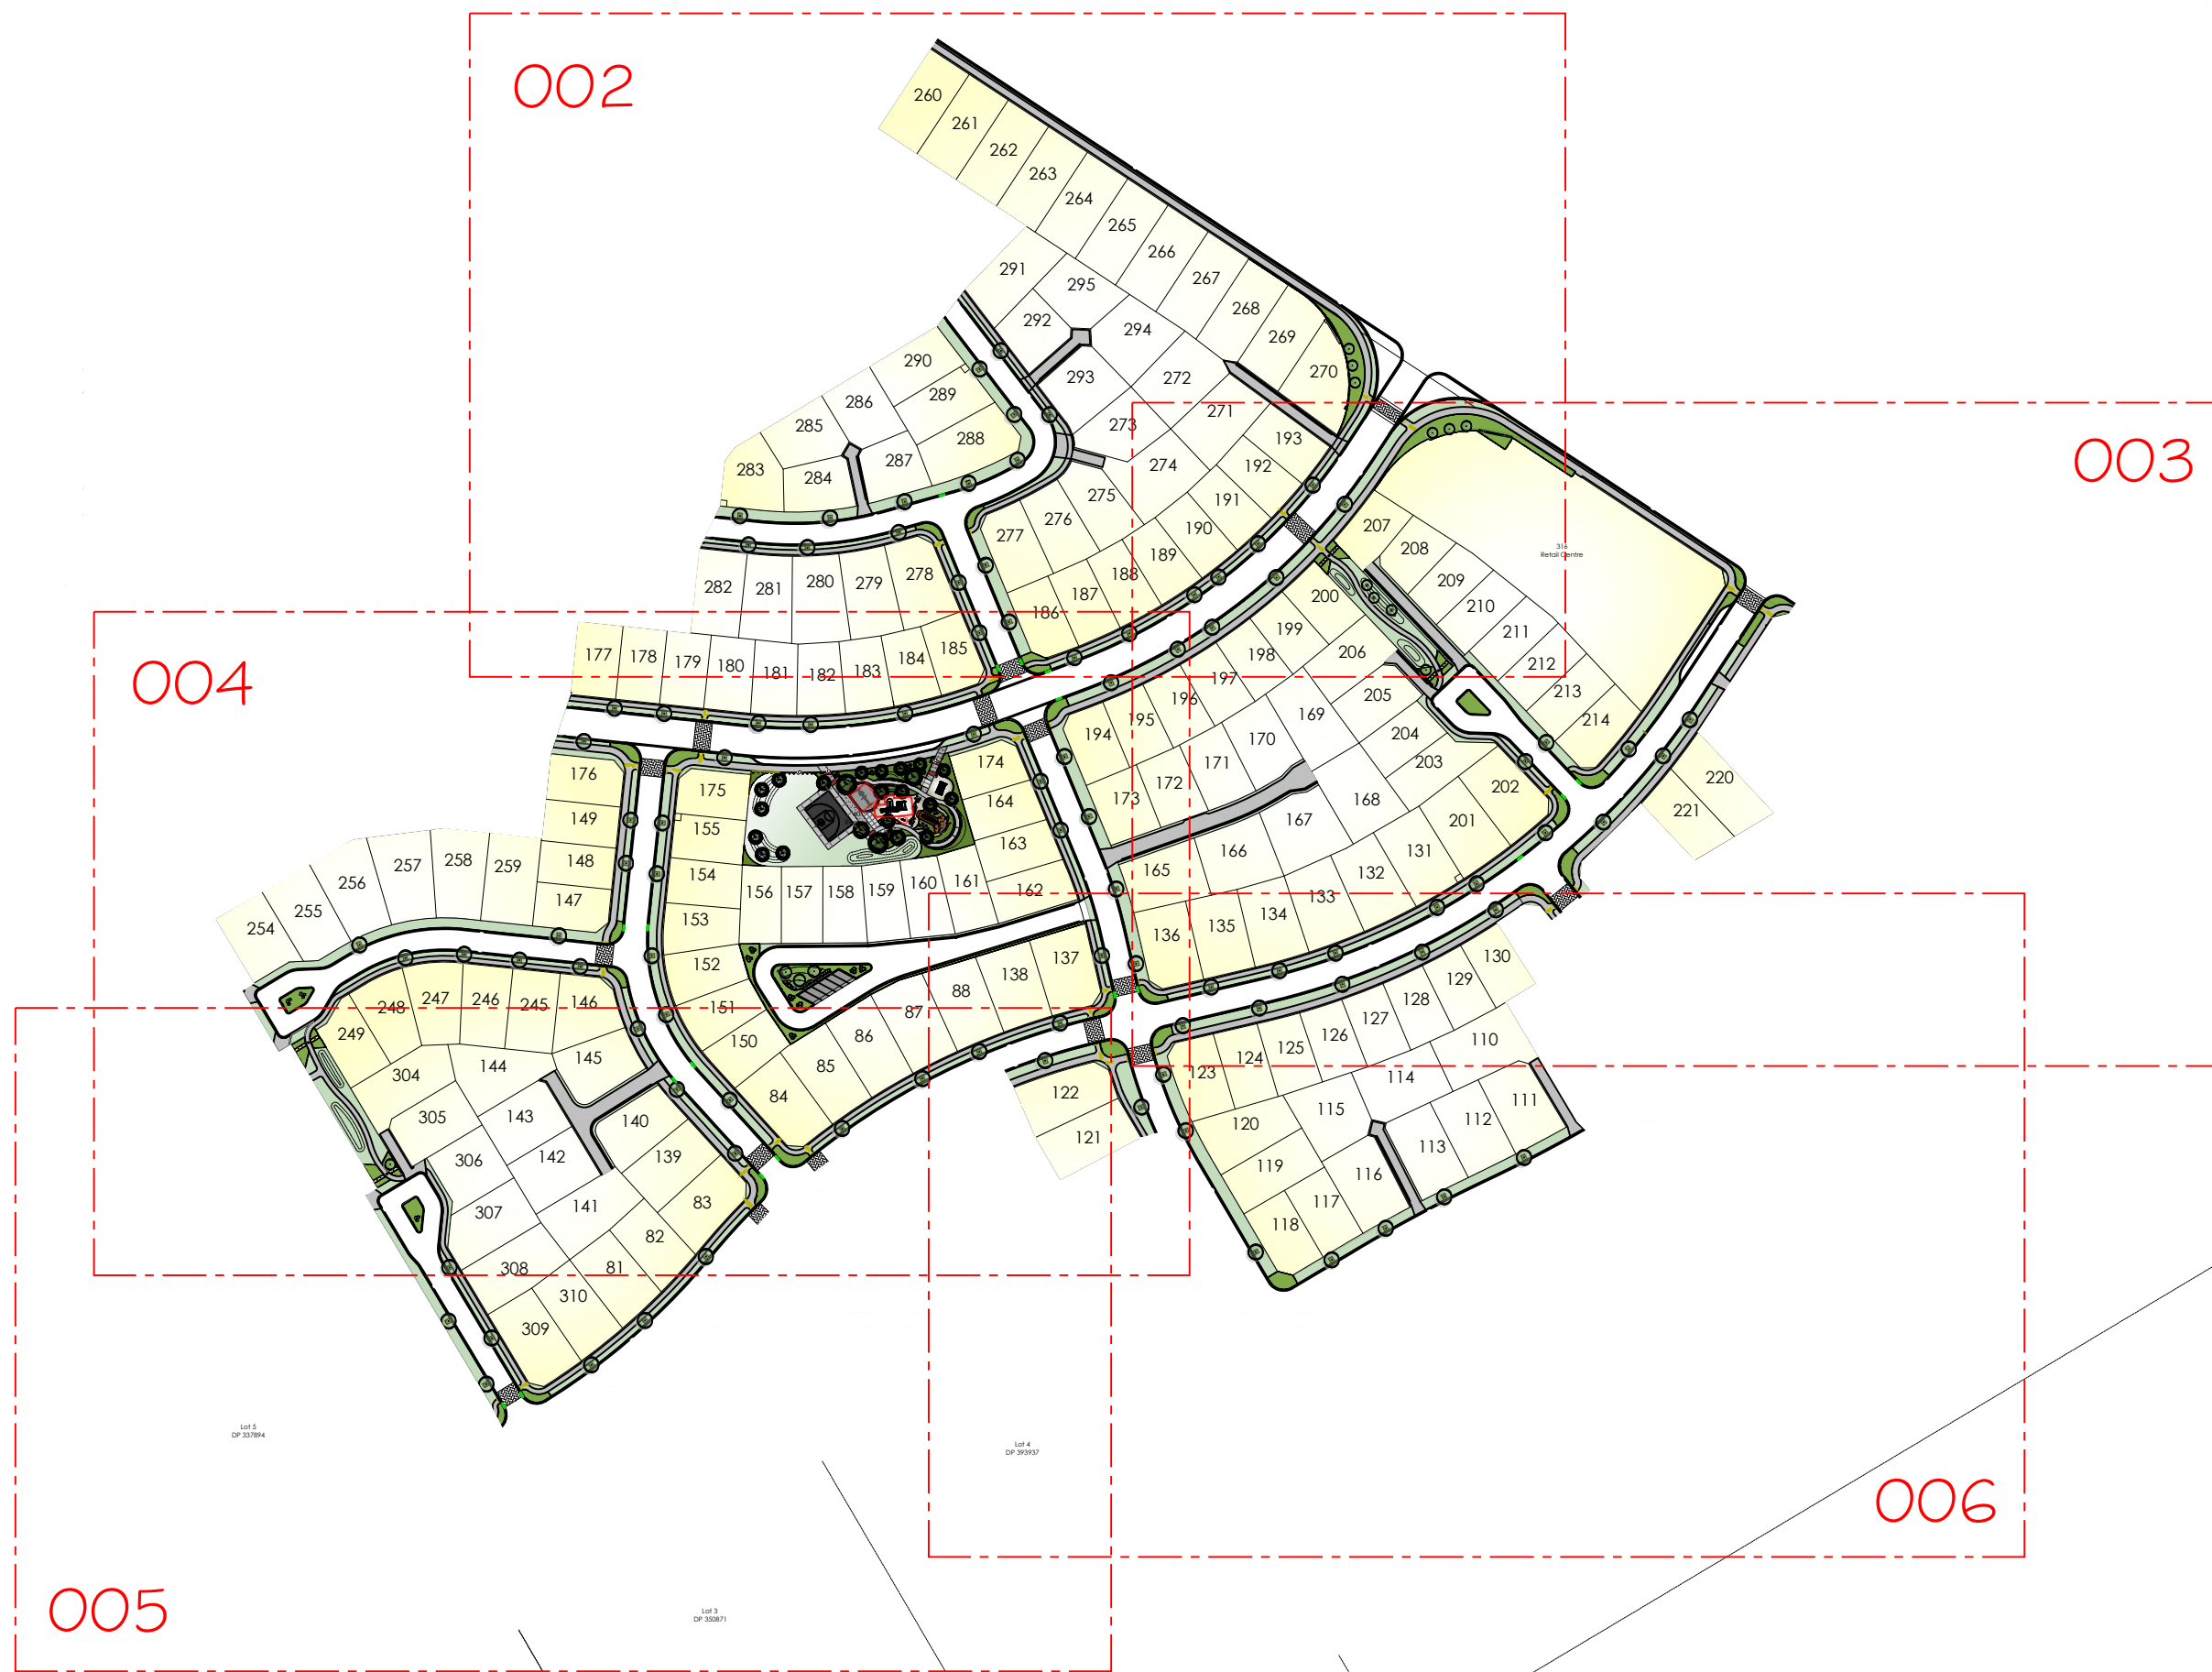



PLEASE NOTE

FOR CONSTRUCTION PURPOSES USE ONLY FIGURED DIMENSIONS. THIS DRAWING MUST ALWAYS BE READ IN CONJUNCTION WITH ALL RELEVANT PROJECT DETAILS. ALL DIMENSIONS MUST BE CHECKED ON SITE PRIOR TO COMMENCEMENT. PLEASE REPORT ANY DISCREPANCY TO THE ARCHITECT OR CONTRACT ADMINISTRATOR

© COPYRIGHT XTERIORSCAPES 2025

Revisions	
A0	10/10/24
A1	17/01/25
A2	11/02/25
A3	17/02/25
A4	24/03/25

1:2,500

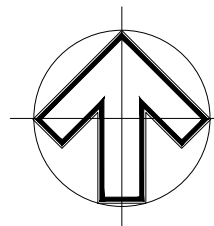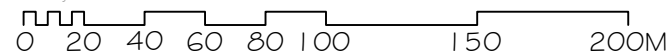

Drawing Street Tree & Lighting Location Plan		Project Date June 2024	
Project/Client Falcons Landing Yoursection FV Ltd		Scale @ A3 1:2500	
Job reference Drawing number 23131-04-001		Revision A4	Purpose of Issue Information



441 Papanui Road, PO Box 36-511
Christchurch 8146

m: 021 433 418 t: 03 421 8460
hayden@xteriorscapes.nz
www.xteriorscapes.nz

Key:



Proposed Tree



Garden Bed



Grass



Residential Lot



Landscape Rocks



Streetlight





PLEASE NOTE

FOR CONSTRUCTION PURPOSES USE ONLY FIGURED DIMENSIONS. THIS DRAWING MUST ALWAYS BE READ IN CONJUNCTION WITH ALL RELEVANT PROJECT DETAILS. ALL DIMENSIONS MUST BE CHECKED ON SITE PRIOR TO COMMENCEMENT. PLEASE REPORT ANY DISCREPANCY TO THE ARCHITECT OR CONTRACT ADMINISTRATOR

© COPYRIGHT XTERIORSCAPES 2025

Revisions
A0 10/10/24
A1 17/01/25
A2 11/02/25
A3 17/02/25
A4 24/03/25

1:1,000

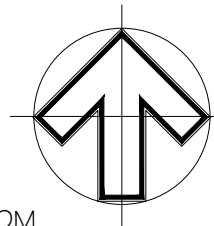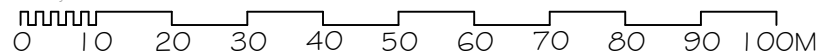

Drawing

Street Tree & Lighting Location Plan

Project/Client

Falcons Landing
Yoursection FV Ltd

Job reference | Drawing number

23131-04-002

Revision

A4

Project Date

June 2024

Scale @ A3

1:1000

Purpose of Issue

Information



441 Papanui Road, PO Box 36-511
Christchurch 8146

m: 021 433 418 t: 03 421 8460
hayden@xteriorscapes.nz
www.xteriorscapes.nz



- Key:
-  Proposed Tree
 -  Garden Bed
 -  Grass
 -  Residential Lot
 -  Landscape Rocks
 -  Streetlight



PLEASE NOTE

FOR CONSTRUCTION PURPOSES USE ONLY FIGURED DIMENSIONS. THIS DRAWING MUST ALWAYS BE READ IN CONJUNCTION WITH ALL RELEVANT PROJECT DETAILS. ALL DIMENSIONS MUST BE CHECKED ON SITE PRIOR TO COMMENCEMENT. PLEASE REPORT ANY DISCREPANCY TO THE ARCHITECT OR CONTRACT ADMINISTRATOR

© COPYRIGHT XTERIORSCAPES 2025

Revisions
A0 10/10/24
A1 17/01/25
A2 11/02/25
A3 17/02/25
A4 24/03/25

1:1,000

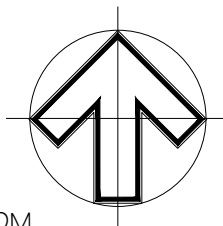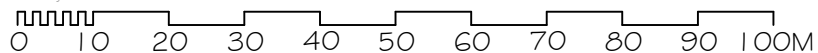

Drawing Street Tree & Lighting Location Plan		Project Date June 2024
Project/Client Falcons Landing Yoursection FV Ltd		Scale @ A3 1:1000
Job reference Drawing number 23131-04-003	Revision A4	Purpose of Issue Information



xteriorscapes
LANDSCAPE ARCHITECTS

441 Papanui Road, PO Box 36-511
Christchurch 8146

m: 021 433 418 t: 03 421 8460
hayden@xteriorscapes.nz
www.xteriorscapes.nz

Key:

-  Proposed Tree
-  Garden Bed
-  Grass
-  Residential Lot
-  Landscape Rocks
-  Streetlight





PLEASE NOTE

FOR CONSTRUCTION PURPOSES USE ONLY FIGURED DIMENSIONS. THIS DRAWING MUST ALWAYS BE READ IN CONJUNCTION WITH ALL RELEVANT PROJECT DETAILS. ALL DIMENSIONS MUST BE CHECKED ON SITE PRIOR TO COMMENCEMENT. PLEASE REPORT ANY DISCREPANCY TO THE ARCHITECT OR CONTRACT ADMINISTRATOR

© COPYRIGHT XTERIORSCAPES 2025

Revisions
A0 10/10/24
A1 17/01/25
A2 11/02/25
A3 17/02/25
A4 24/03/25

1:1,000

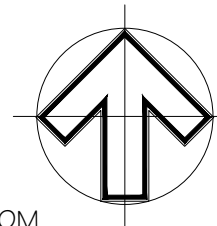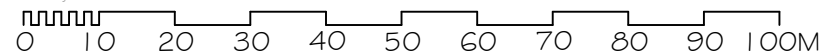

Drawing

Street Tree & Lighting Location Plan

Project/Client

Falcons Landing
Yoursection FV Ltd

Job reference | Drawing number

23131-04-004

Revision

A4

Project Date

June 2024

Scale @ A3

1:1000

Purpose of Issue

Information



441 Papanui Road, PO Box 36-511
Christchurch 8146

m: 021 433 418 t: 03 421 8460
hayden@xteriorscapes.nz
www.xteriorscapes.nz



Lot 5
DP 337894

Lot 4
DP 393937

Lot 3
DP 350871

Key:



Proposed Tree



Garden Bed



Grass



Residential Lot



Landscape Rocks



Streetlight



PLEASE NOTE

FOR CONSTRUCTION PURPOSES USE ONLY FIGURED DIMENSIONS. THIS DRAWING MUST ALWAYS BE READ IN CONJUNCTION WITH ALL RELEVANT PROJECT DETAILS. ALL DIMENSIONS MUST BE CHECKED ON SITE PRIOR TO COMMENCEMENT. PLEASE REPORT ANY DISCREPANCY TO THE ARCHITECT OR CONTRACT ADMINISTRATOR

© COPYRIGHT XTERIORSCAPES 2025

Revisions	
A0	10/10/24
A1	17/01/25
A2	11/02/25
A3	17/02/25
A4	24/03/25

1:1,000

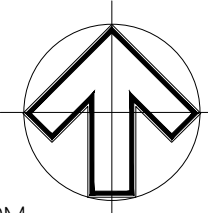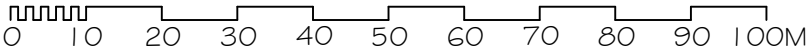

Drawing		Project Date	
Street Tree & Lighting Location Plan		June 2024	
Project/Client		Scale @ A3	
Falcons Landing		1:1000	
Yoursection FV Ltd		Purpose of Issue	
Job reference Drawing number		Information	
23131-04-005		Revision	
		A4	



441 Papanui Road, PO Box 36-511
Christchurch 8146
m: 021 433 418 t: 03 421 8460
hayden@xteriorscapes.nz
www.xteriorscapes.nz



Lot 4
DP 393937

Key:



Proposed Tree



Garden Bed



Grass



Residential Lot



Landscape Rocks



Streetlight



PLEASE NOTE

FOR CONSTRUCTION PURPOSES USE ONLY FIGURED DIMENSIONS. THIS DRAWING MUST ALWAYS BE READ IN CONJUNCTION WITH ALL RELEVANT PROJECT DETAILS. ALL DIMENSIONS MUST BE CHECKED ON SITE PRIOR TO COMMENCEMENT. PLEASE REPORT ANY DISCREPANCY TO THE ARCHITECT OR CONTRACT ADMINISTRATOR

© COPYRIGHT XTERIORSCAPES 2025

Revisions	
A0	10/10/24
A1	17/01/25
A2	11/02/25
A3	17/02/25
A4	24/03/25

1:1,000

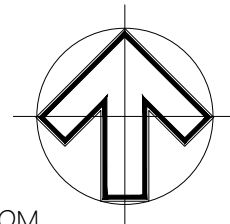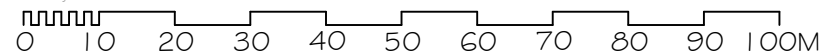

Drawing Street Tree & Lighting Location Plan		Project Date June 2024	
Project/Client Falcons Landing Yoursection FV Ltd		Scale @ A3 1:1000	
Job reference Drawing number 23131-04-006		Revision A4	Purpose of Issue Information



441 Papanui Road, PO Box 36-511
Christchurch 8146

m: 021 433 418 t: 03 421 8460
hayden@xteriorscapes.nz
www.xteriorscapes.nz