



September 2023

SH75 HALSWELL ROAD AND CANDYS ROAD – INTERSECTION IMPROVEMENTS UPDATE

We would like to update you on progress to improve the intersection at SH75/Candys Road with a new roundabout and road widening for the shared path from Glovers Road to Greens Drain.

The new roundabout will improve safety at this intersection as we develop the land on the eastern side of Halswell Road (Riverstone Subdivision). Whites Tramway Road will be extended to the roundabout providing a new direct connection through to Kennedy's Bush Road.

Timing

Work will begin on site towards the end of September 2023 with undergrounding of the overhead power lines and the removal of the power poles and new connections to existing homes along the western side of Halswell Road.

Residents directly affected will be contacted by Schick Construction (who are constructing and managing the roundabout works) before work starts in front of their properties.

The main roundabout work will not start until January 2024.

What to expect

Traffic management will be in place during the undergrounding of the power lines and some speed restrictions will be in place to make construction zones safer for road users and contractors.

A temporary diversion road will be in place for vehicles, cyclists and pedestrians when the main roundabout work starts in January 2024.

The design of the proposed work and diversion is shown over the page.

Candys Road - Temporary Road Closure

Access to Candys Road will be restricted to residents and Moffats Flowers traffic only once work on the main roundabout starts. Residents directly affected by this closure will be contacted before the main roundabout work starts. Traffic management signs will be placed around the area advising road users of diversion routes.

Moffats Flowers will be open and access will be available during this time.

More information



Schick Construction have a detailed traffic management plan in place which includes maintaining access to residents directly affected during construction.

Please contact Peter Lyall, Schick Construction on 027 215 2070, email peter.lyall@schick.co.nz Or

James Flower, Schick Construction on 021 371 272, email james.flower@schick.co.nz for a copy of the Traffic Management Plan.

As the project progresses, we'll provide updates on our website at www.yoursection.nz/subdivision/riverstone/.

If you have any questions or would like to receive updates about the project please email us at enquiries@yoursection.nz

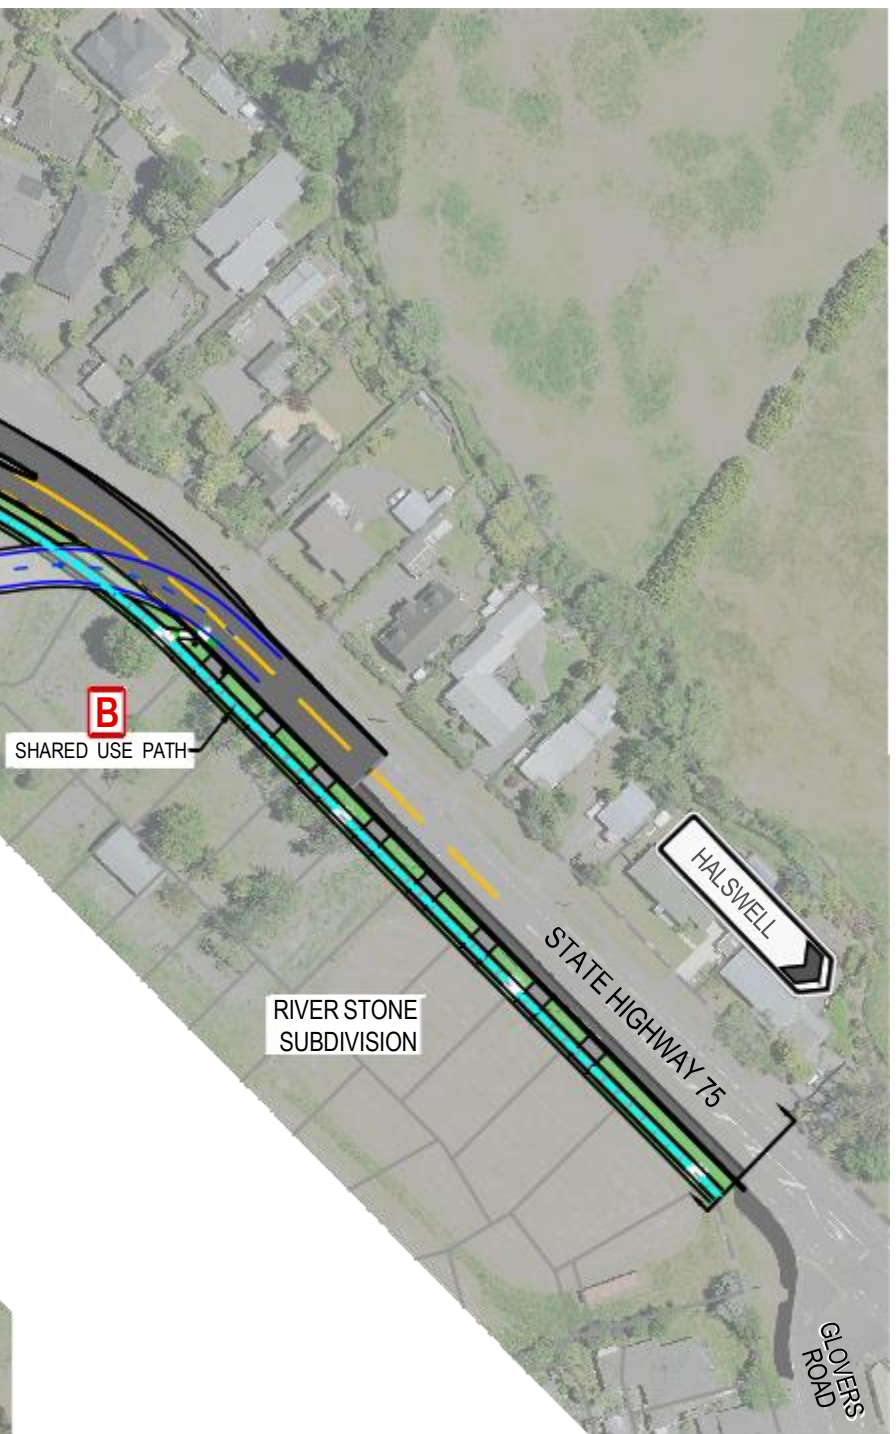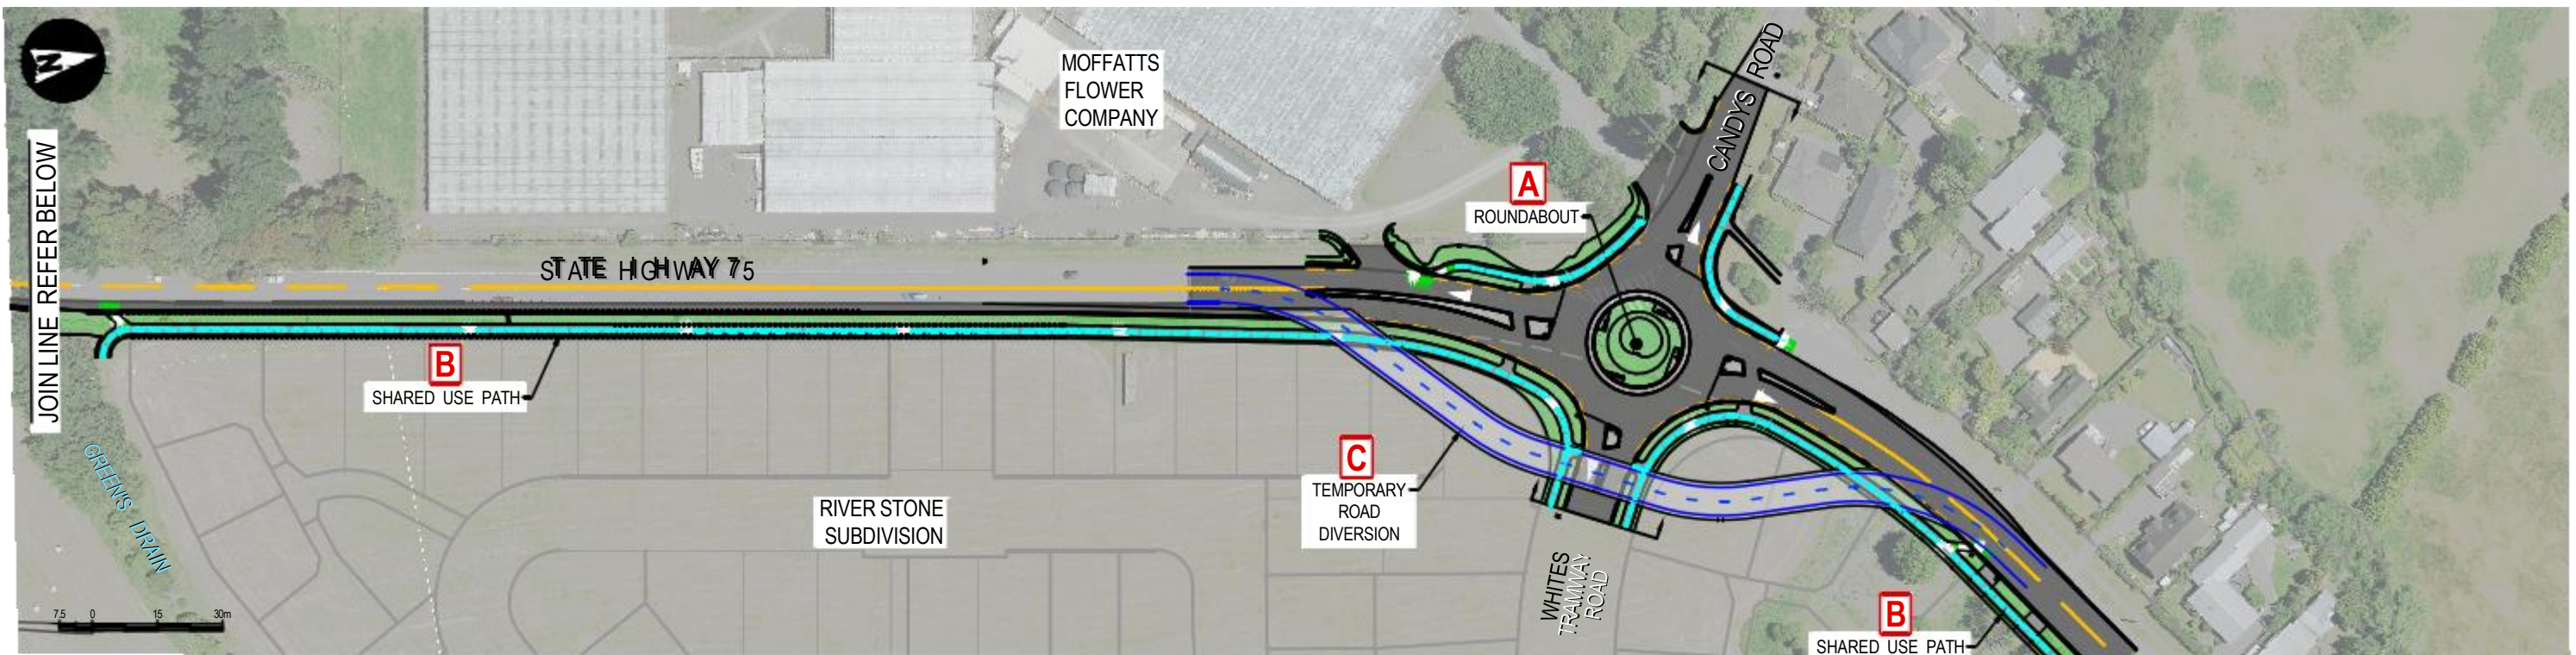

OVERVIEW PLAN

STATE HIGHWAY 75 ROUNDABOUT

- KEY:
- A** NEW ROUNDABOUT TO BE CONSTRUCTED TO PROVIDE SAFER TRAFFIC MOVEMENTS ONTO SH75, CANDYS ROAD AND THE EXTENSION OF WHITES TRAMWAY ROAD. PEDESTRIAN CROSSING POINTS ALSO PROVIDED.
 - B** SH75 TO BE WIDENED TO PROVIDE A SHARED PEDESTRIAN AND CYCLE PATH (SHOWN —————) FROM GLOVERS ROAD TO GREENS DRAIN.
 - C** TEMPORARY ROAD DIVERSION FOR ALL TRAFFIC DURING CONSTRUCTION OF THE ROUNDABOUT.