


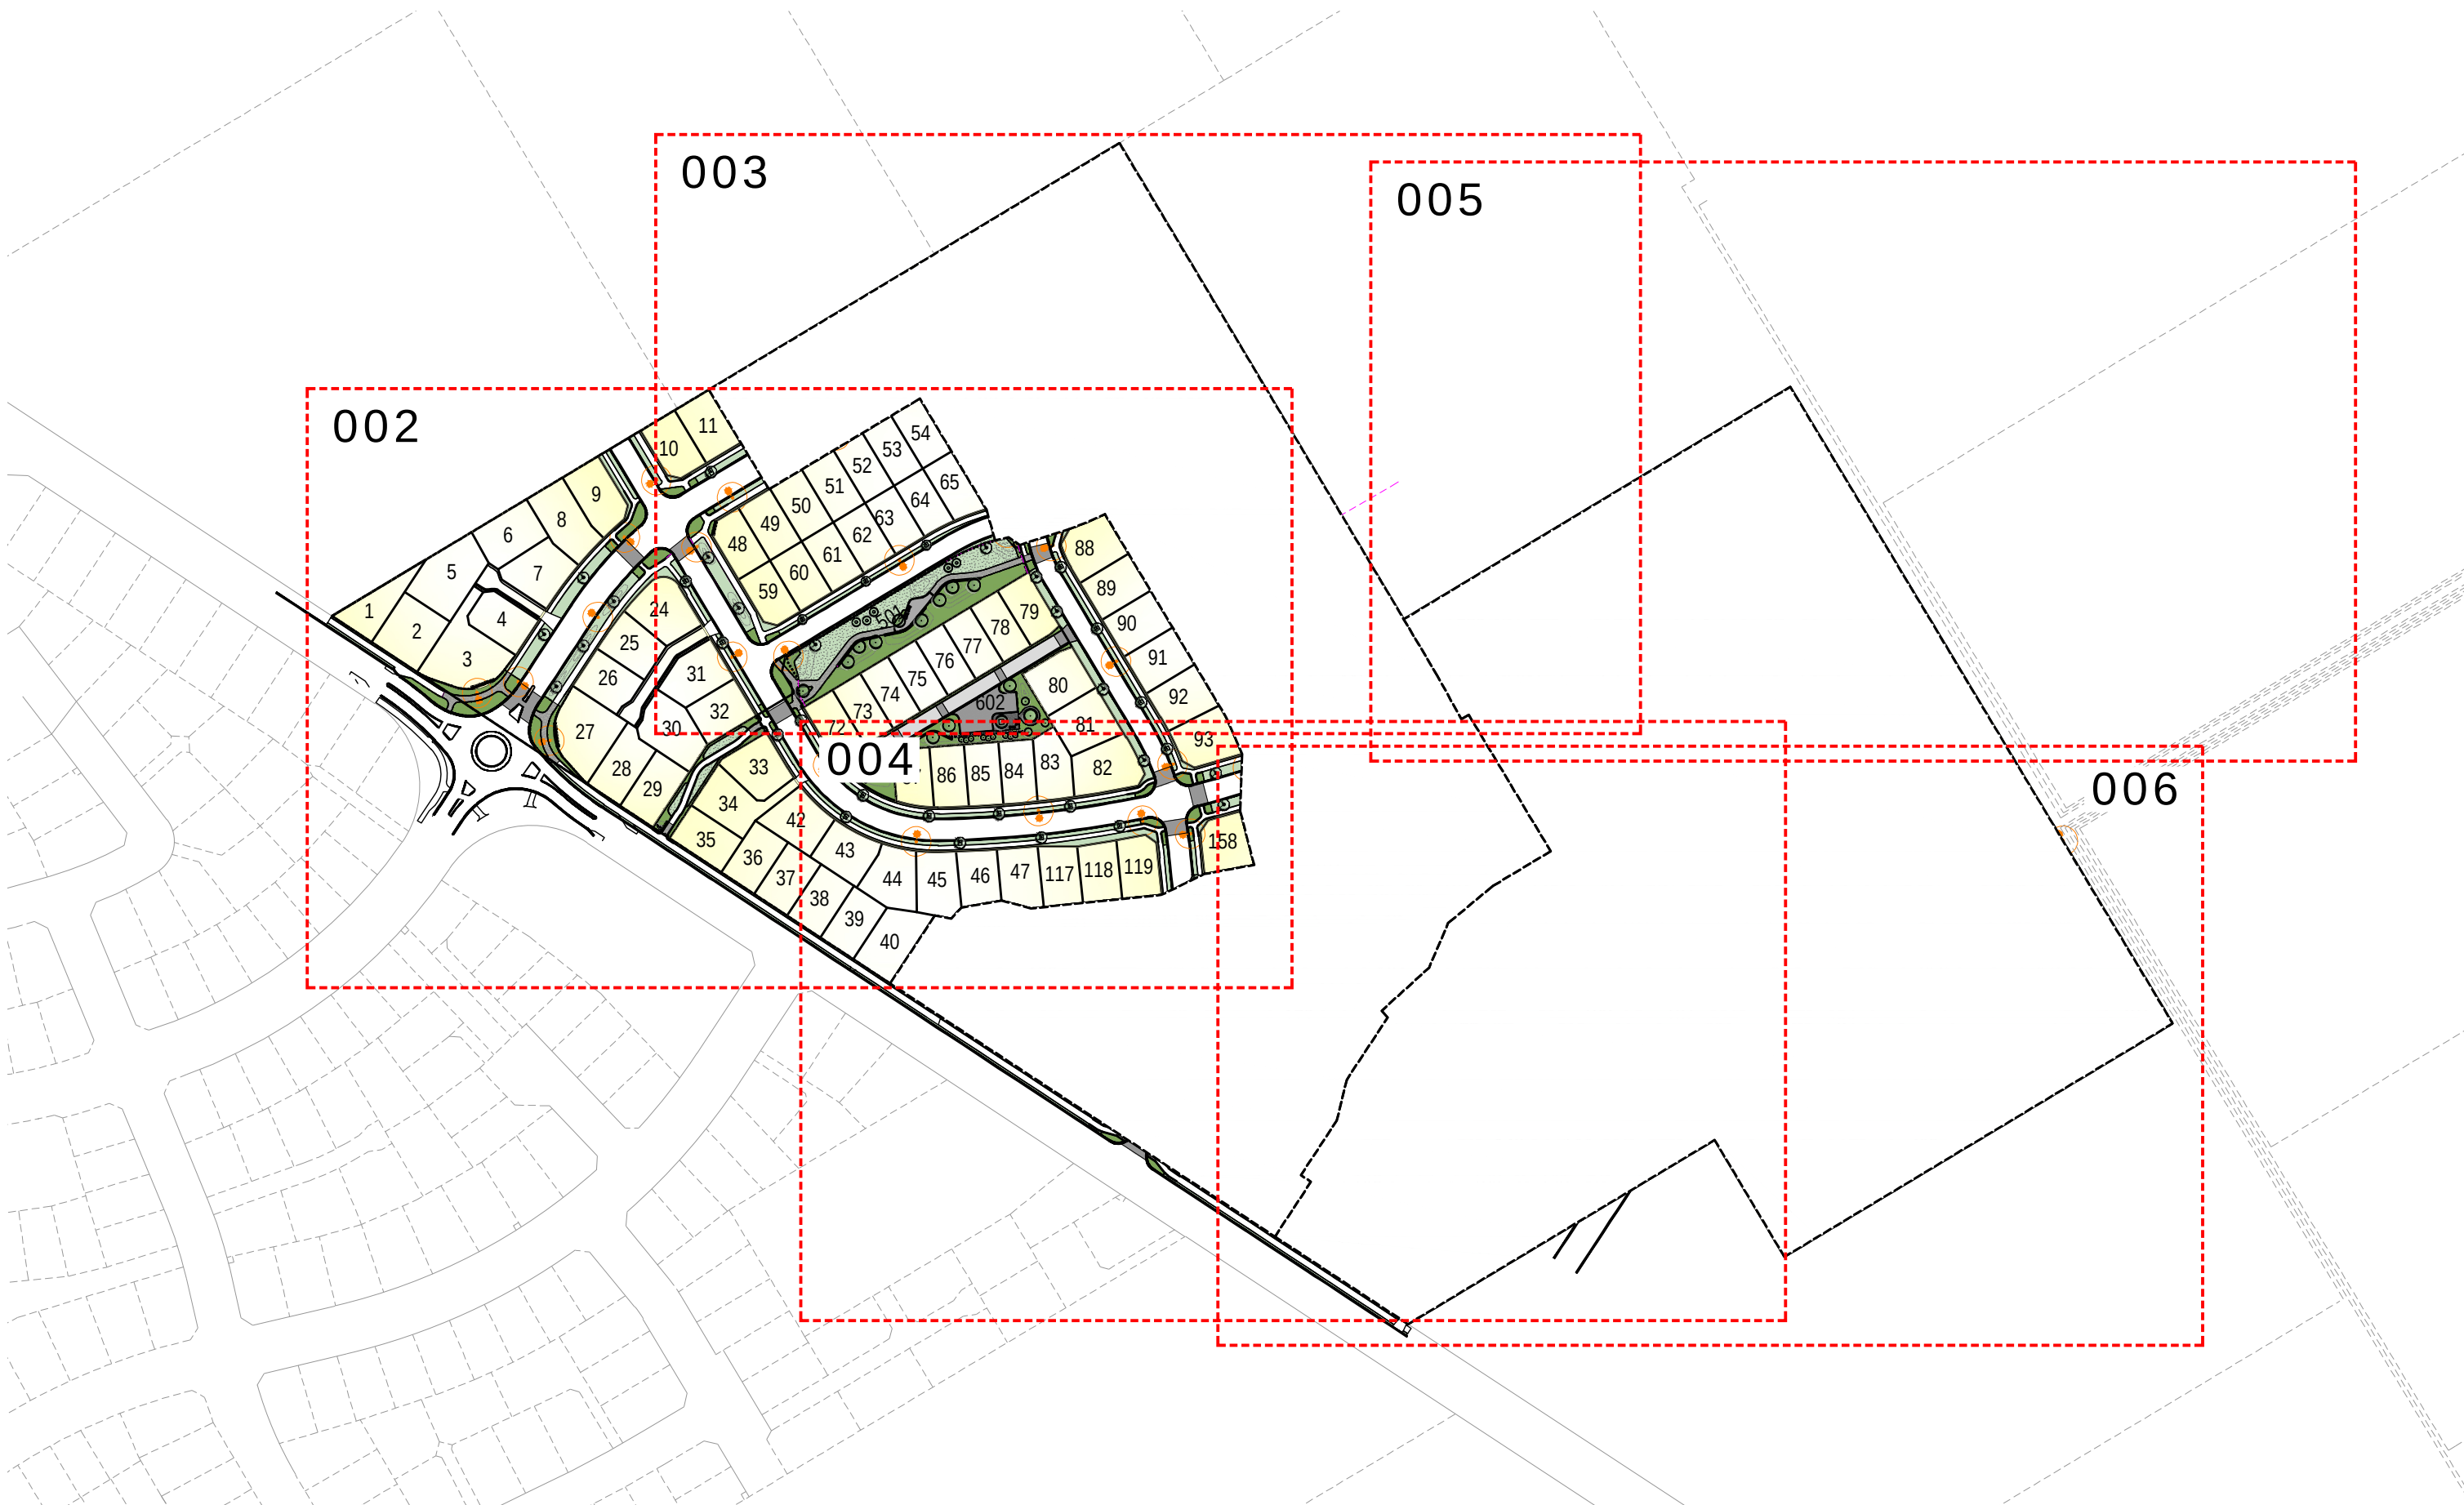



PLEASE NOTE

FOR CONSTRUCTION PURPOSES USE ONLY FIGURED DIMENSIONS. THIS DRAWING MUST ALWAYS BE READ IN CONJUNCTION WITH ALL RELEVANT PROJECT DETAILS. ALL DIMENSIONS MUST BE CHECKED ON SITE PRIOR TO COMMENCEMENT. PLEASE REPORT ANY DISCREPANCY TO THE ARCHITECT OR CONTRACT ADMINISTRATOR

© COPYRIGHT XTERIORSCAPES 2025

- Revisions
- A0 30/10/25 Initial Stage
 - A1 12/11/25 Design Amendments
 - A2 16/12/25 Design Amendments

1:2,500

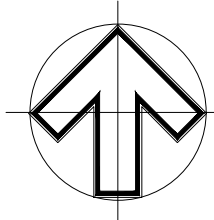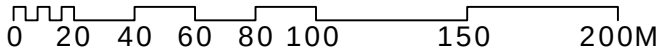

Drawing

Street Tree & Lighting Location Plan

Project/Client

Falcons Run
Yoursection FR Ltd

Job reference | Drawing number

25013-05-001

Revision

A2

Project Date

Oct 2025

Scale @ A3

1:2500

Purpose of Issue

Information



441 Papanui Road, PO Box 36-511
Christchurch 8146

m: 021 433 418 t: 03 421 8460
hayden@xteriorscapes.nz
www.xteriorscapes.nz



- Key:
- Proposed Tree
 - Grass Berm
 - Streetscape planting
 - Holland setts pavers
 - Street lighting

PLEASE NOTE

FOR CONSTRUCTION PURPOSES USE ONLY FIGURED DIMENSIONS. THIS DRAWING MUST ALWAYS BE READ IN CONJUNCTION WITH ALL RELEVANT PROJECT DETAILS. ALL DIMENSIONS MUST BE CHECKED ON SITE PRIOR TO COMMENCEMENT. PLEASE REPORT ANY DISCREPANCY TO THE ARCHITECT OR CONTRACT ADMINISTRATOR



© COPYRIGHT XTERIORSCAPES 2025

Revisions

A0 30/10/25 Initial Stage

A1 12/11/25 Revised Design

A2 16/12/25 Design Amendments

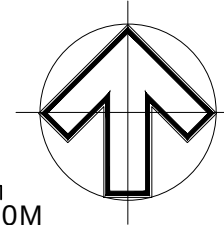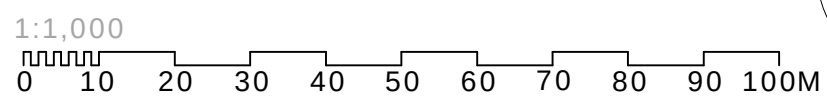

Drawing Street Tree & Lighting Location Plan		Project Date Oct 2025
Project/Client Falcons Run Yoursection FR Ltd		Scale @ A3 1:1000
Job reference Drawing number 25013-05-002	Revision A2	Purpose of Issue Information

xteriorscapes
LANDSCAPE ARCHITECTS

441 Papanui Road, PO Box 36-511
Christchurch 8146

m: 021 433 418 t: 03 421 8460
hayden@xteriorscapes.nz
www.xteriorscapes.nz