


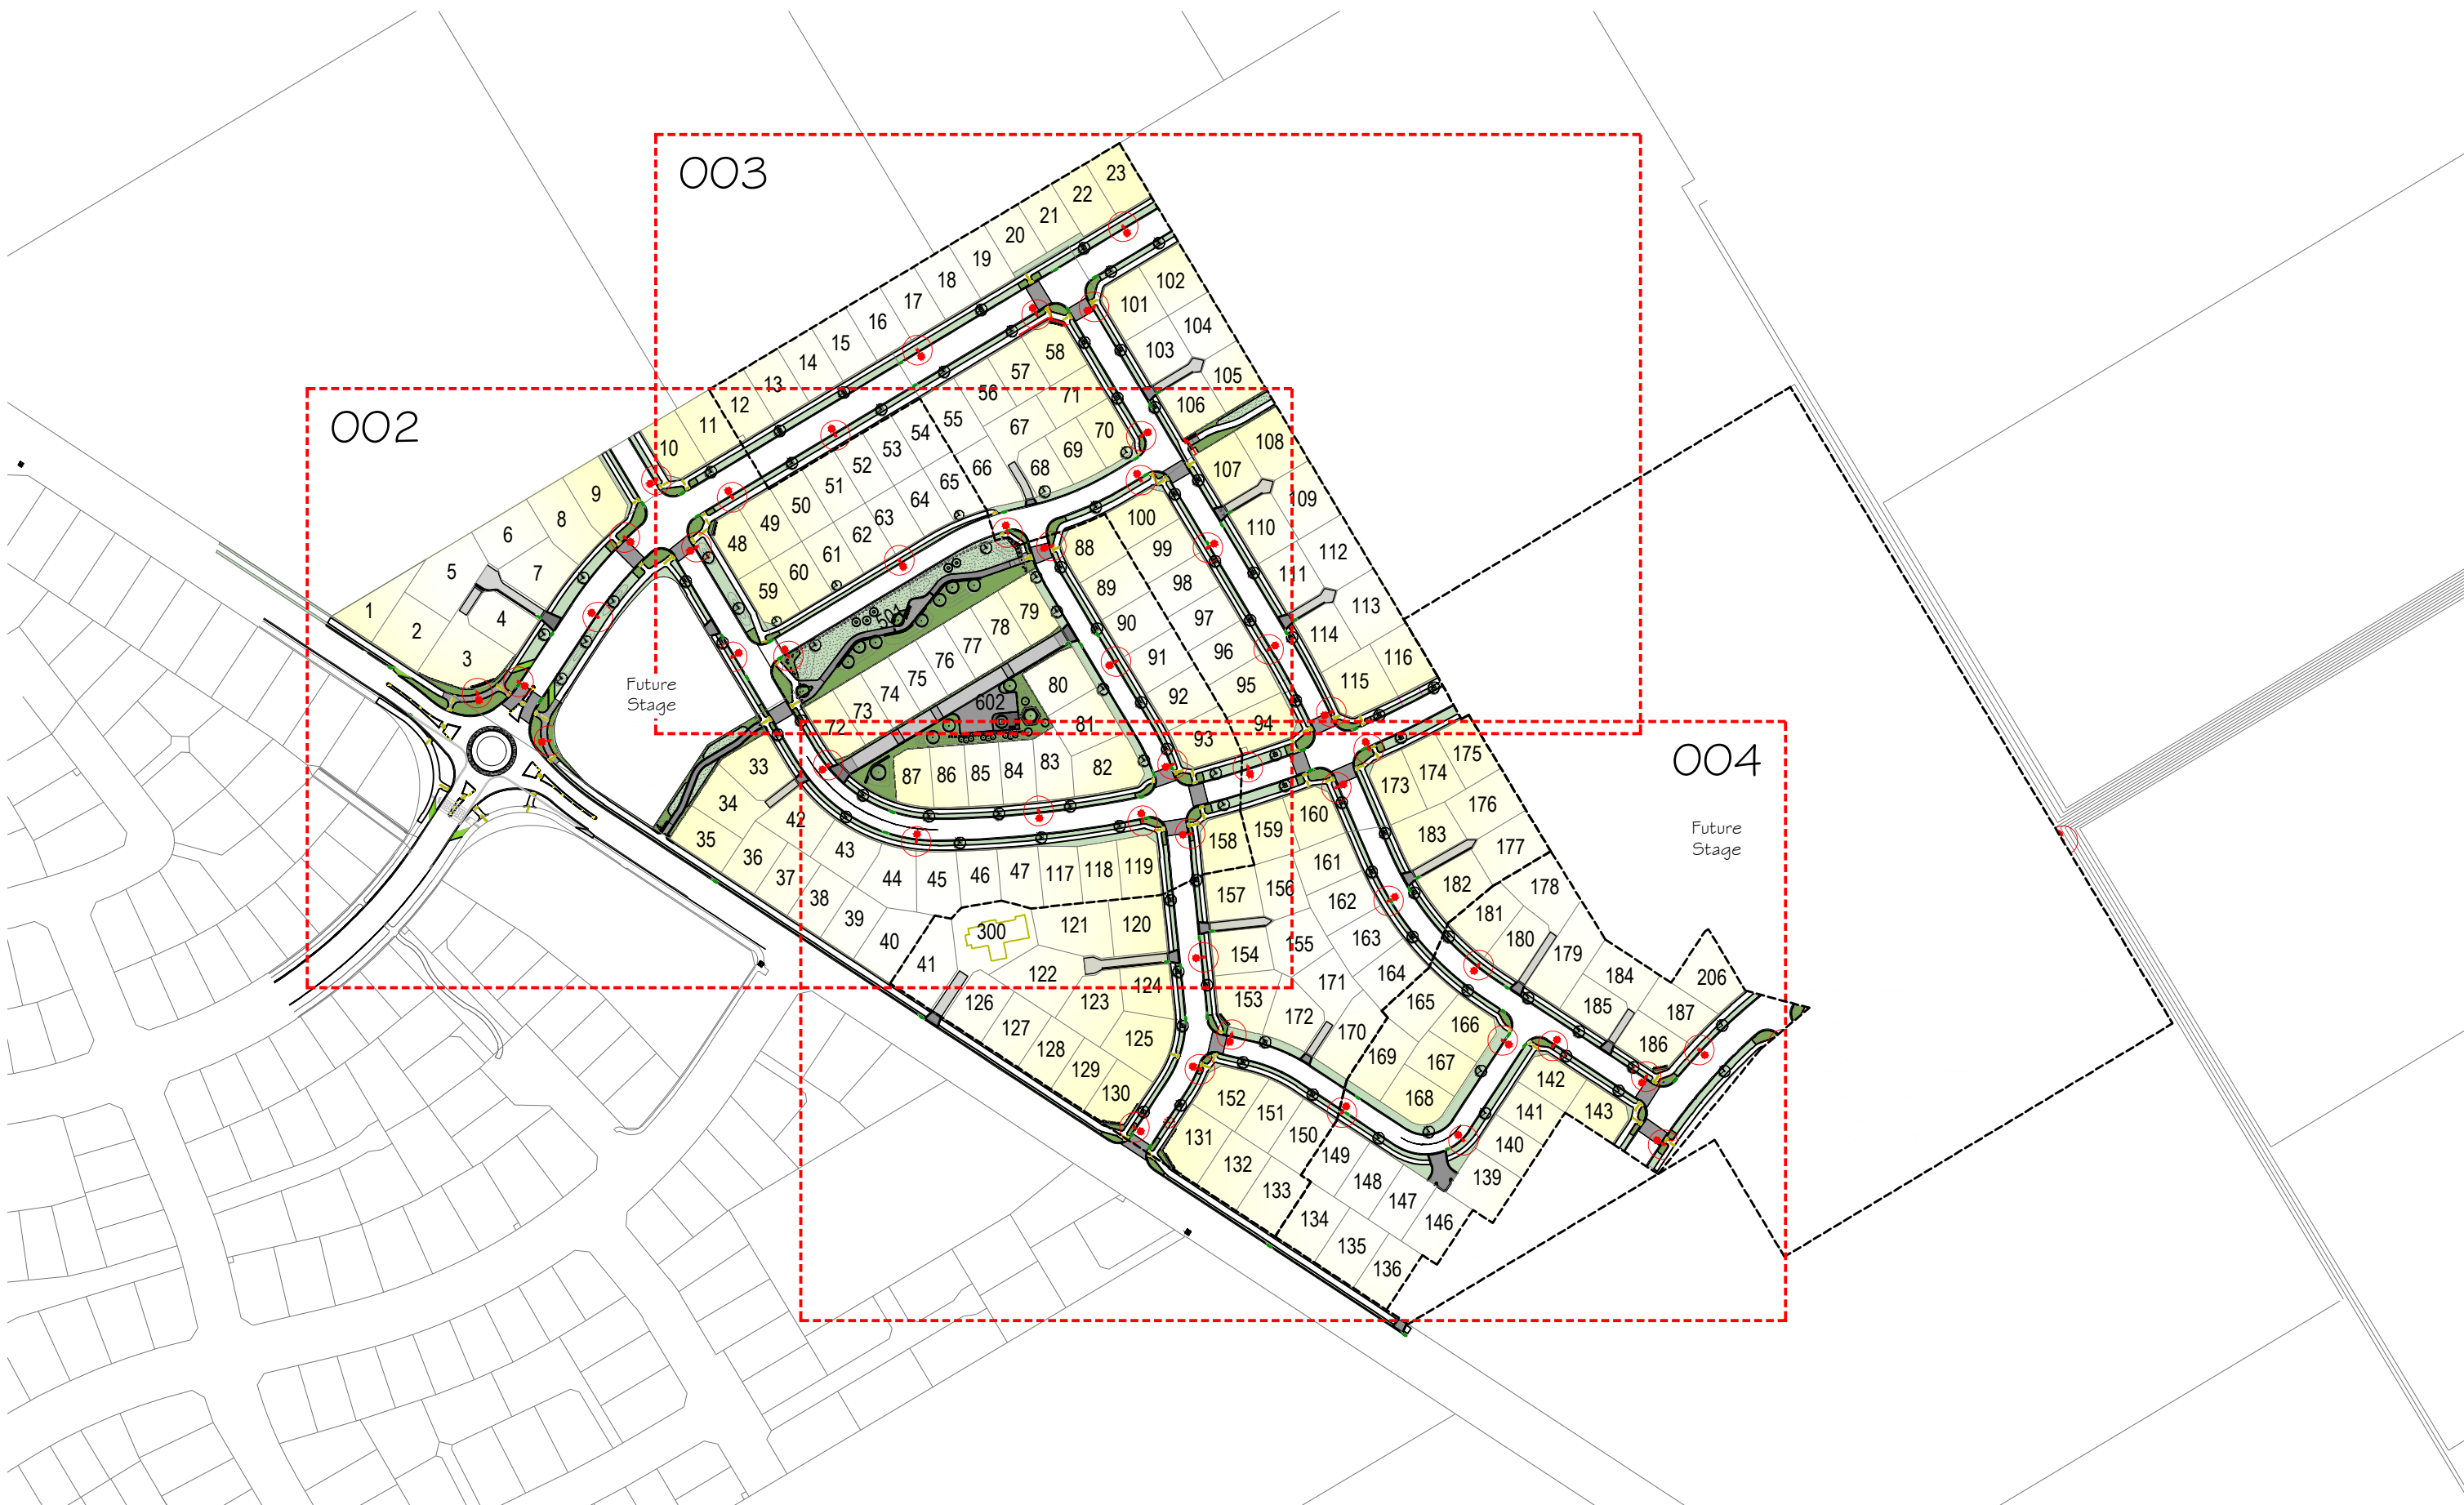

PLEASE NOTE

FOR CONSTRUCTION PURPOSES USE ONLY FIGURED DIMENSIONS. THIS DRAWING MUST ALWAYS BE READ IN CONJUNCTION WITH ALL RELEVANT PROJECT DETAILS. ALL DIMENSIONS MUST BE CHECKED ON SITE PRIOR TO COMMENCEMENT. PLEASE REPORT ANY DISCREPANCY TO THE ARCHITECT OR CONTRACT ADMINISTRATOR



© COPYRIGHT XTERIORSCAPES 2025

Revisions

A0 30/10/25 Initial Stage
 A1 12/11/25 Design Amendments
 A2 16/12/25 Design Amendments
 A3 02/03/26 Stages G, 7, 8 and 10
 A4 26/06/26 Updated Tree Locations
 A5 30/06/26 For Information

A6 07/07/26 Stage 9
 A7 22/07/26 Stage 11

1:2,500

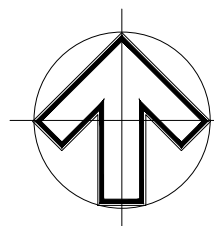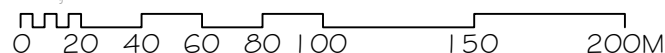

Drawing

Street Tree & Lighting Location Plan

Project/Client

Falcons Run
 Yoursection FR Ltd

Job reference Drawing number

25013-05-001

Revision

A7

Project Date

Oct 2025

Scale @ A3

1:2500

Purpose of Issue

Information



441 Papanui Road, PO Box 36-511
 Christchurch 8146

m: 021 433 418 t: 03 421 8460
 hayden@xteriorscapes.nz
 www.xteriorscapes.nz



Key:

- Proposed Tree
- Grass Berm
- Streetscape planting
- Holland setts pavers
- Street lighting


PLEASE NOTE
FOR CONSTRUCTION PURPOSES USE ONLY FIGURED DIMENSIONS. THIS DRAWING MUST ALWAYS BE READ IN CONJUNCTION WITH ALL RELEVANT PROJECT DETAILS. ALL DIMENSIONS MUST BE CHECKED ON SITE PRIOR TO COMMENCEMENT. PLEASE REPORT ANY DISCREPANCY TO THE ARCHITECT OR CONTRACT ADMINISTRATOR

© COPYRIGHT XTERIORSCAPES 2025

Revisions

A0	30/10/25 Initial Stage	A6	07/07/26 Stage 9
A1	12/11/25 Revised Design	A7	22/07/26 Stage 11
A2	16/12/25 Design Amendments		
A3	02/03/26 Stages 6, 7, 8 and 10		
A4	26/06/26 Updated Tree Locations		
A5	30/06/26 For Information		

1:1,000

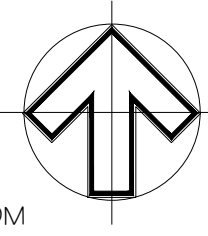

Drawing Street Tree & Lighting Location Plan		Project Date Oct 2025	
Project/Client Falcons Run Yoursection FR Ltd		Scale @ A3 1:1000	
Job reference Drawing number 25013-05-002		Revision A7	Purpose of Issue Information

xteriorscapes
LANDSCAPE ARCHITECTS

441 Papanui Road, PO Box 36-511
Christchurch 8146

m: 021 433 418 t: 03 421 8460
hayden@xteriorscapes.nz
www.xteriorscapes.nz



re
ge



PLEASE NOTE

FOR CONSTRUCTION PURPOSES USE ONLY FIGURED DIMENSIONS. THIS DRAWING MUST ALWAYS BE READ IN CONJUNCTION WITH ALL RELEVANT PROJECT DETAILS. ALL DIMENSIONS MUST BE CHECKED ON SITE PRIOR TO COMMENCEMENT. PLEASE REPORT ANY DISCREPANCY TO THE ARCHITECT OR CONTRACT ADMINISTRATOR

© COPYRIGHT XTERIORSCAPES 2025

- Revisions
- A0 02/03/26 Stages 6, 7, 8 and 10
 - A1 26/06/26 Updated Tree Locations
 - A2 30/06/26 For Information
 - A3 07/07/26 Stage 9
 - A4 22/07/26 Stage 11

1:1,000

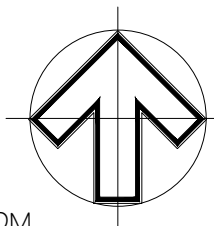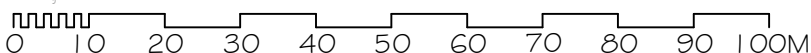

Drawing Street Tree & Lighting Location Plan		Project Date Oct 2025
Project/Client Falcons Run Yoursection FR Ltd		Scale @ A3 1:1000
Job reference Drawing number 25013-05-003	Revision A4	Purpose of Issue Information



441 Papanui Road, PO Box 36-511
Christchurch 8146

m: 021 433 418 t: 03 421 8460
hayden@xteriorscapes.nz
www.xteriorscapes.nz



Future
Stage



PLEASE NOTE

FOR CONSTRUCTION PURPOSES USE ONLY FIGURED DIMENSIONS. THIS DRAWING MUST ALWAYS BE READ IN CONJUNCTION WITH ALL RELEVANT PROJECT DETAILS. ALL DIMENSIONS MUST BE CHECKED ON SITE PRIOR TO COMMENCEMENT. PLEASE REPORT ANY DISCREPANCY TO THE ARCHITECT OR CONTRACT ADMINISTRATOR

© COPYRIGHT XTERIORSCAPES 2025

- Revisions
- A0 02/03/26 Stages 6, 7, 8 and 10
 - A1 26/06/26 Updated Tree Locations
 - A2 30/06/26 For Information
 - A3 22/07/26 Stage 11

1:1,000

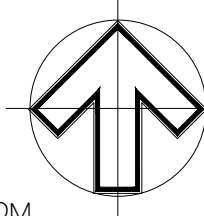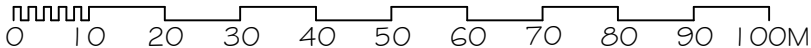

Drawing Street Tree & Lighting Location Plan		Project Date Oct 2025
Project/Client Falcons Run Yoursection FR Ltd		Scale @ A3 1:1000
Job reference Drawing number 25013-05-004	Revision A3	Purpose of Issue Information



441 Papanui Road, PO Box 36-511
Christchurch 8146
m: 021 433 418 t: 03 421 8460
hayden@xteriorscapes.nz
www.xteriorscapes.nz