


Key:

-  Proposed Tree
-  Garden Bed
-  Grass
-  Proposed Lot
-  Landscape Rocks
-  Proposed Street Light

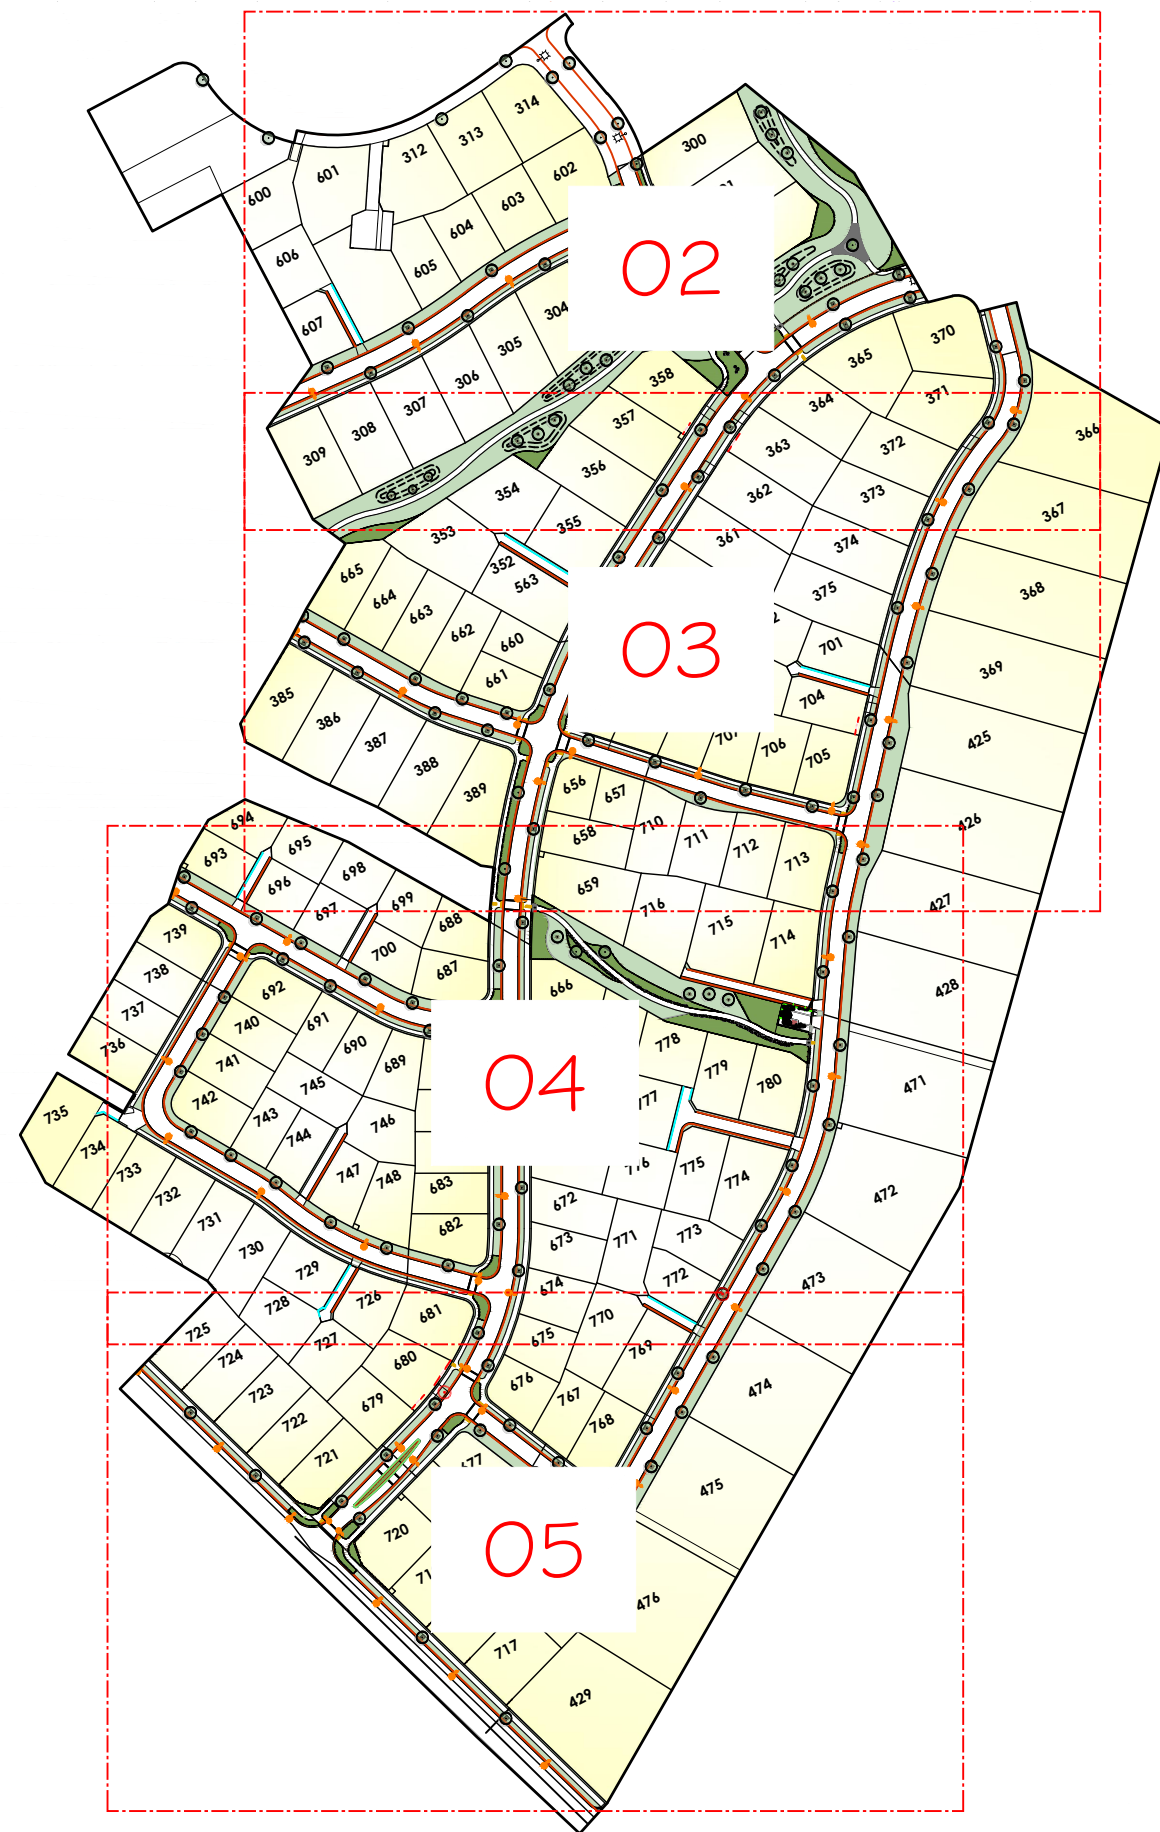


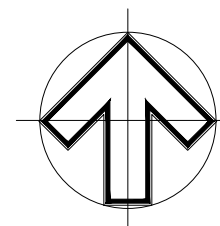
PLEASE NOTE

FOR CONSTRUCTION PURPOSES USE ONLY FIGURED DIMENSIONS. THIS DRAWING MUST ALWAYS BE READ IN CONJUNCTION WITH ALL RELEVANT PROJECT DETAILS. ALL DIMENSIONS MUST BE CHECKED ON SITE PRIOR TO COMMENCEMENT. PLEASE REPORT ANY DISCREPANCY TO THE ARCHITECT OR CONTRACT ADMINISTRATOR

© COPYRIGHT XTERIORSCAPES 2025

Revisions	
A0	10/04/24
A1	21/06/24
A2	23/08/24
A3	24/02/25
A4	27/05/25

NTS

Drawing		Project Date	
Street Tree & Lighting Location Plan		Feb 2025	
Project/Client		Scale @ A3	
Wilfield Rise Subdivision		NTS	
Job reference   Drawing number		Revision	
23014-STLP-01		A4	
		Purpose of Issue	
		Information	



**xteriorscapes**  
LANDSCAPE ARCHITECTS

441 Papanui Road, PO Box 36-511  
Christchurch 8146

m: 021 433 418 t: 03 421 8460  
hayden@xteriorscapes.nz  
www.xteriorscapes.nz





- Key:
- Proposed Tree
  - Garden Bed
  - Grass
  - Proposed Lot
  - Landscape Rocks
  - Proposed Street Light

PLEASE NOTE

FOR CONSTRUCTION PURPOSES USE ONLY FIGURED DIMENSIONS. THIS DRAWING MUST ALWAYS BE READ IN CONJUNCTION WITH ALL RELEVANT PROJECT DETAILS. ALL DIMENSIONS MUST BE CHECKED ON SITE PRIOR TO COMMENCEMENT. PLEASE REPORT ANY DISCREPANCY TO THE ARCHITECT OR CONTRACT ADMINISTRATOR

© COPYRIGHT XTERIORSCAPES 2025

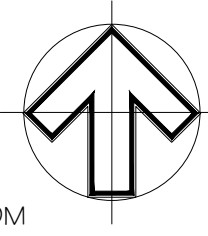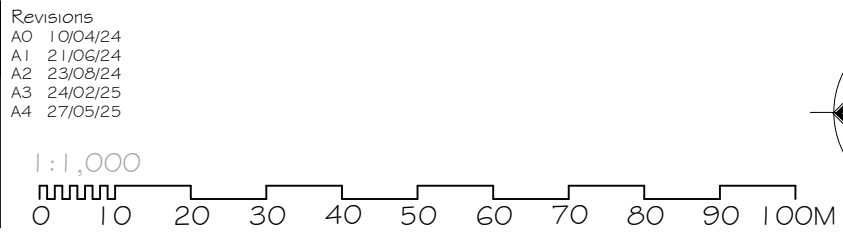

Drawing Street Tree & Lighting Location Plan		Project Date Feb 2025
Project/Client Wilfield Rise Subdivision		Scale @ A3 1:1000
Job reference   Drawing number 23014-STLP-02		Purpose of Issue Information
Revision A4		

**xteriorscapes**  
LANDSCAPE ARCHITECTS

441 Papanui Road, PO Box 36-511  
Christchurch 8146

m: 021 433 418 t: 03 421 8460  
hayden@xteriorscapes.nz  
www.xteriorscapes.nz





**Key:**

- Proposed Tree
- Garden Bed
- Grass
- Proposed Lot
- Landscape Rocks
- Proposed Street Light

PLEASE NOTE

FOR CONSTRUCTION PURPOSES USE ONLY FIGURED DIMENSIONS. THIS DRAWING MUST ALWAYS BE READ IN CONJUNCTION WITH ALL RELEVANT PROJECT DETAILS. ALL DIMENSIONS MUST BE CHECKED ON SITE PRIOR TO COMMENCEMENT. PLEASE REPORT ANY DISCREPANCY TO THE ARCHITECT OR CONTRACT ADMINISTRATOR

© COPYRIGHT XTERIORSCAPES 2025

Revisions

A0	10/04/24
A1	21/06/24
A2	23/08/24
A3	24/02/25
A4	27/05/25

1:1,000

Drawing <b>Street Tree &amp; Lighting Location Plan</b>		Project Date Feb 2025	
Project/Client Wilfield Rise Subdivision		Scale @ A3 1:1000	
Job reference   Drawing number <b>23014-STLP-03</b>		Revision <b>A4</b>	Purpose of Issue Information

**xteriorscapes**  
LANDSCAPE ARCHITECTS

441 Papanui Road, PO Box 36-511  
Christchurch 8146

m: 021 433 418 t: 03 421 8460  
hayden@xteriorscapes.nz  
www.xteriorscapes.nz





PLEASE NOTE

FOR CONSTRUCTION PURPOSES USE ONLY FIGURED DIMENSIONS. THIS DRAWING MUST ALWAYS BE READ IN CONJUNCTION WITH ALL RELEVANT PROJECT DETAILS. ALL DIMENSIONS MUST BE CHECKED ON SITE PRIOR TO COMMENCEMENT. PLEASE REPORT ANY DISCREPANCY TO THE ARCHITECT OR CONTRACT ADMINISTRATOR

© COPYRIGHT XTERIORSCAPES 2025

Revisions  
 A0 10/04/24  
 A1 21/06/24  
 A2 23/08/24  
 A3 24/02/25  
 A4 27/05/25

1:1,000

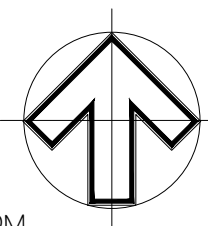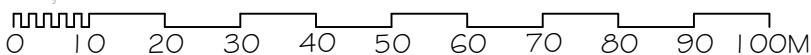

Drawing  
 Street Tree & Lighting Location Plan  
 Project/Client  
 Wilfield Rise Subdivision  
 Job reference | Drawing number  
 23014-STLP-04  
 Revision  
 A4

Project Date  
 Feb 2025  
 Scale @ A3  
 1:1000  
 Purpose of Issue  
 Information



441 Papanui Road, PO Box 36-511  
 Christchurch 8146  
 m: 021 433 418 t: 03 421 8460  
 hayden@xteriorscapes.nz  
 www.xteriorscapes.nz



