



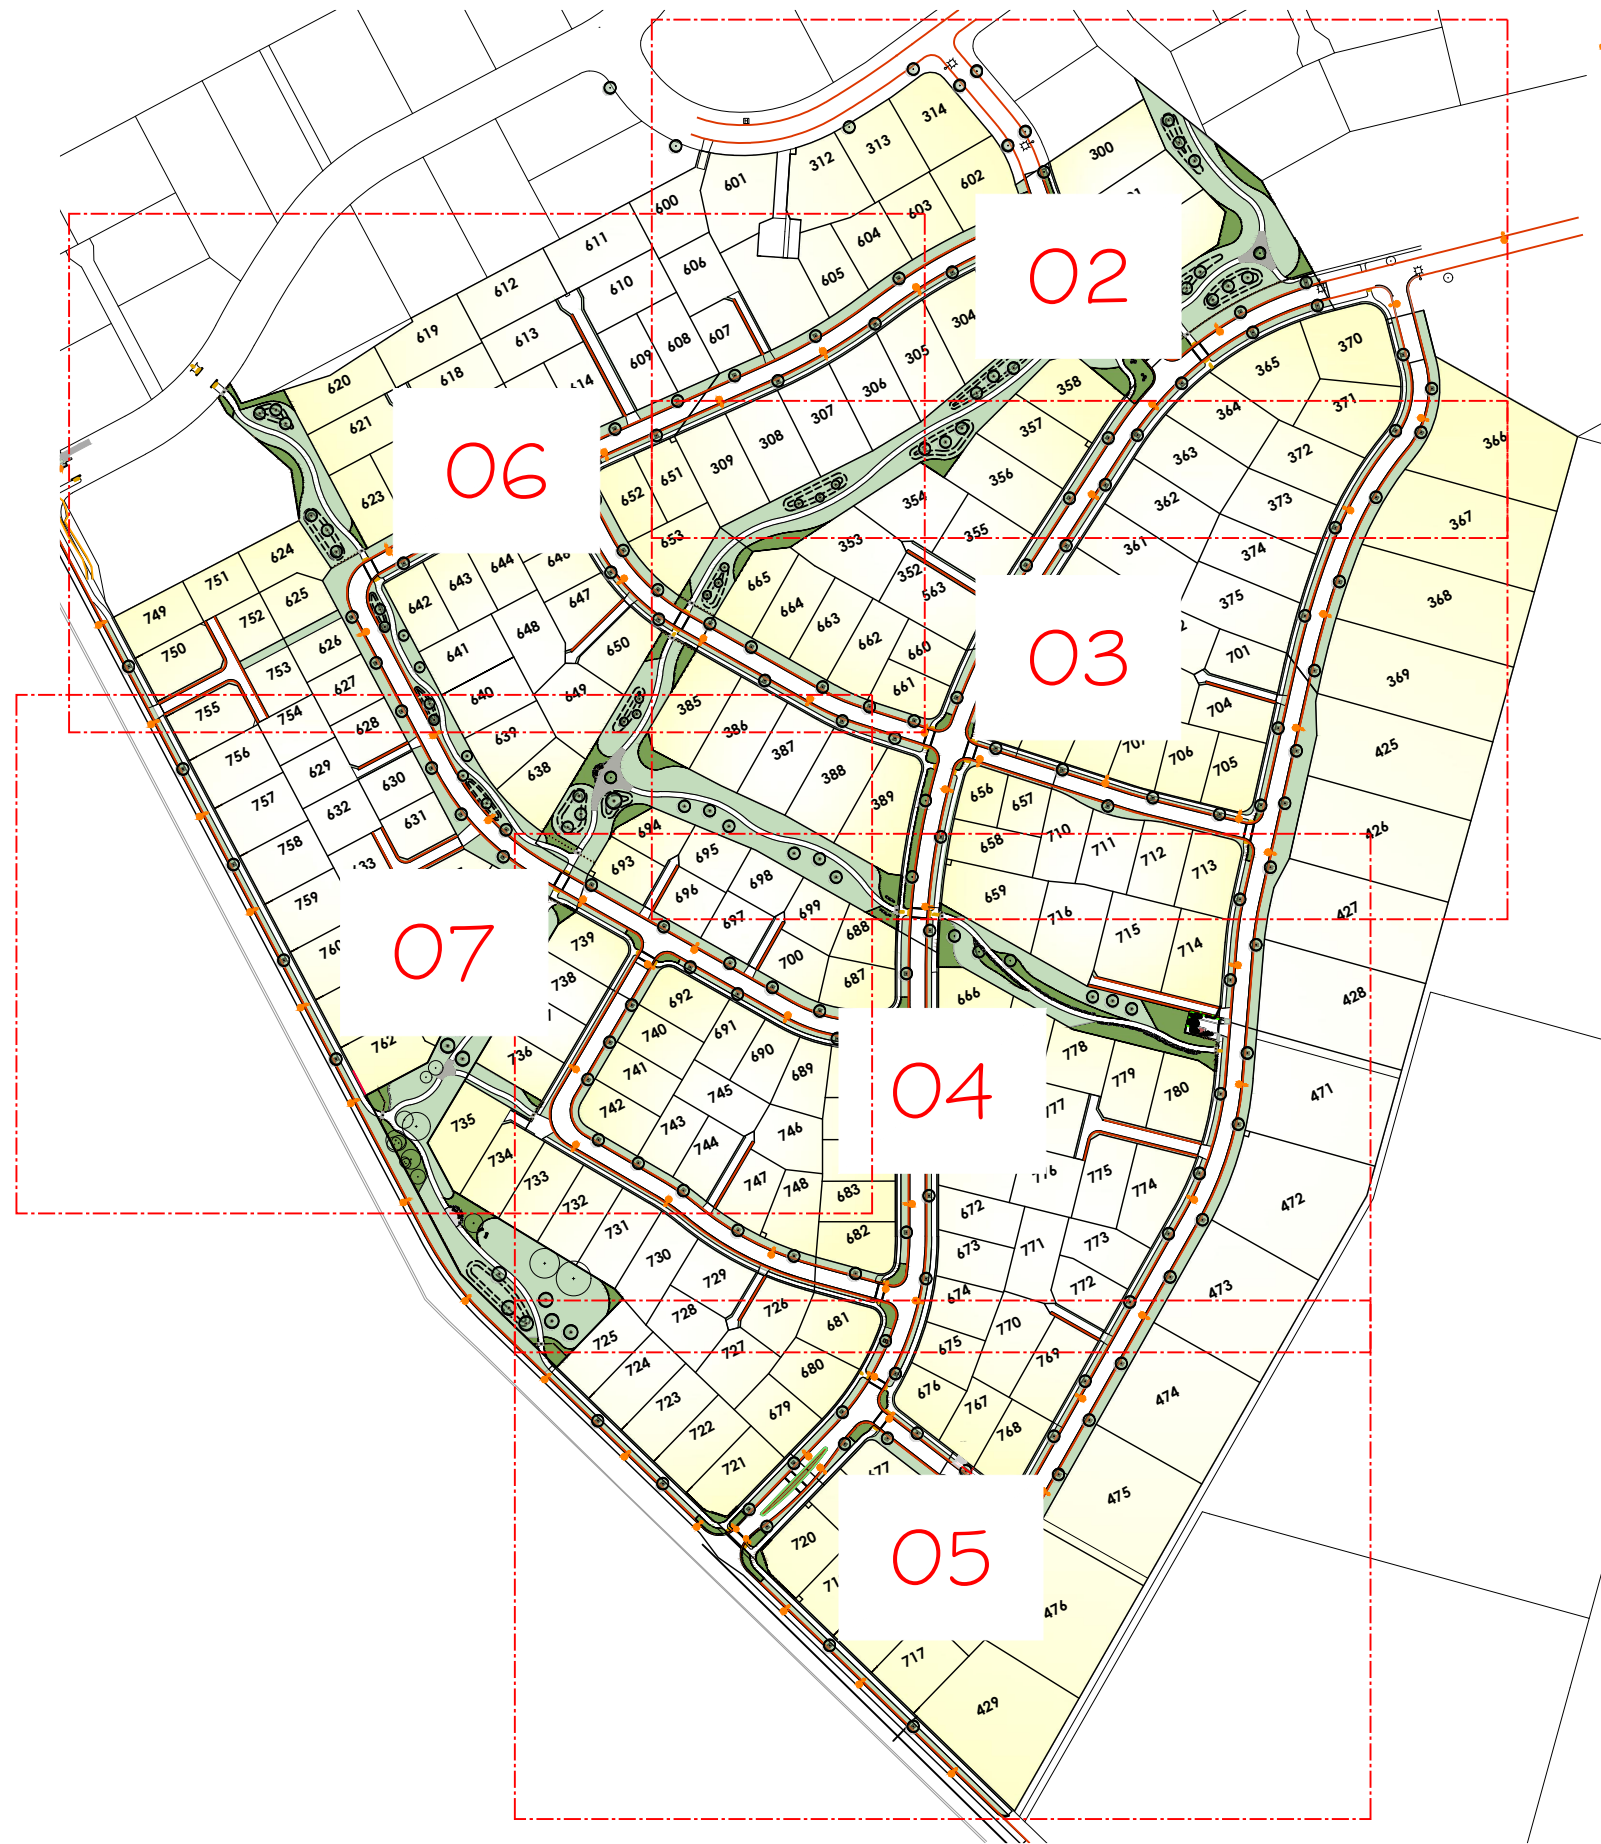


- Key:
-  Proposed Tree
 -  Garden Bed
 -  Grass
 -  Proposed Lot
 -  Landscape Rocks
 -  Proposed Street Light

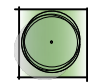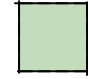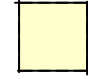


PLEASE NOTE

FOR CONSTRUCTION PURPOSES USE ONLY FIGURED DIMENSIONS. THIS DRAWING MUST ALWAYS BE READ IN CONJUNCTION WITH ALL RELEVANT PROJECT DETAILS. ALL DIMENSIONS MUST BE CHECKED ON SITE PRIOR TO COMMENCEMENT. PLEASE REPORT ANY DISCREPANCY TO THE ARCHITECT OR CONTRACT ADMINISTRATOR

© COPYRIGHT XTERIORSCAPES 2025

Revisions	
A0	10/04/24
A1	21/06/24
A2	23/08/24
A3	24/02/25
A4	27/05/25
A5	27/08/25

NTS

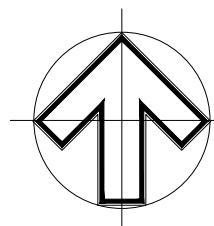Drawing Street Tree & Lighting Location Plan		Project Date Feb 2025	
Project/Client Wilfield Rise Subdivision		Scale @ A3 NTS	
Job reference Drawing number 23014-STLP-01		Revision A5	Purpose of Issue Information









xteriorscapes
LANDSCAPE ARCHITECTS

441 Papanui Road, PO Box 36-511
Christchurch 8146

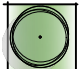m: 021 433 418 t: 03 421 8460
hayden@xteriorscapes.nz
www.xteriorscapes.nz


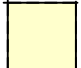


- Key:
-  Proposed Tree
 -  Garden Bed
 -  Grass
 -  Proposed Lot
 -  Landscape Rocks
 -  Proposed Street Light

PLEASE NOTE

FOR CONSTRUCTION PURPOSES USE ONLY FIGURED DIMENSIONS. THIS DRAWING MUST ALWAYS BE READ IN CONJUNCTION WITH ALL RELEVANT PROJECT DETAILS. ALL DIMENSIONS MUST BE CHECKED ON SITE PRIOR TO COMMENCEMENT. PLEASE REPORT ANY DISCREPANCY TO THE ARCHITECT OR CONTRACT ADMINISTRATOR

© COPYRIGHT XTERIORSCAPES 2025

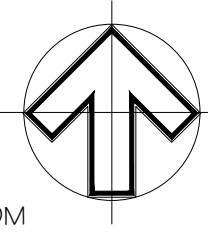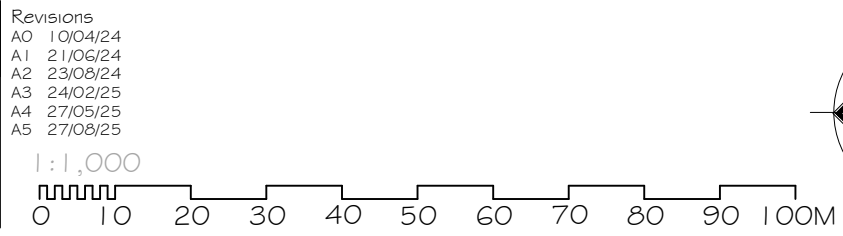

Drawing Street Tree & Lighting Location Plan		Project Date Feb 2025
Project/Client Wilfield Rise Subdivision		Scale @ A3 1:1000
Job reference Drawing number 23014-STLP-02		Purpose of Issue Information
Revision A5		



xteriorscapes
LANDSCAPE ARCHITECTS

441 Papanui Road, PO Box 36-511
Christchurch 8146



m: 021 433 418 t: 03 421 8460
hayden@xteriorscapes.nz
www.xteriorscapes.nz



PLEASE NOTE

FOR CONSTRUCTION PURPOSES USE ONLY FIGURED DIMENSIONS. THIS DRAWING MUST ALWAYS BE READ IN CONJUNCTION WITH ALL RELEVANT PROJECT DETAILS. ALL DIMENSIONS MUST BE CHECKED ON SITE PRIOR TO COMMENCEMENT. PLEASE REPORT ANY DISCREPANCY TO THE ARCHITECT OR CONTRACT ADMINISTRATOR

© COPYRIGHT XTERIORSCAPES 2025

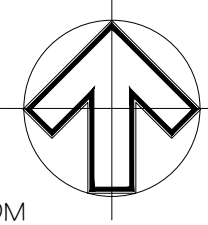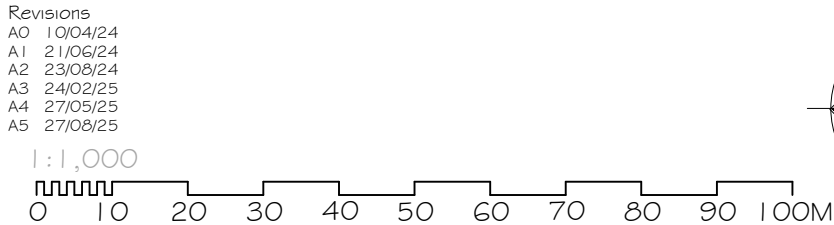

Drawing Street Tree & Lighting Location Plan		Project Date Feb 2025	
Project/Client Wilfield Rise Subdivision		Scale @ A3 1:1000	
Job reference Drawing number 23014-STLP-03		Revision A5	Purpose of Issue Information



xteriorscapes
LANDSCAPE ARCHITECTS

441 Papanui Road, PO Box 36-511
Christchurch 8146



m: 021 433 418 t: 03 421 8460
hayden@xteriorscapes.nz
www.xteriorscapes.nz



PLEASE NOTE

FOR CONSTRUCTION PURPOSES USE ONLY FIGURED DIMENSIONS. THIS DRAWING MUST ALWAYS BE READ IN CONJUNCTION WITH ALL RELEVANT PROJECT DETAILS. ALL DIMENSIONS MUST BE CHECKED ON SITE PRIOR TO COMMENCEMENT. PLEASE REPORT ANY DISCREPANCY TO THE ARCHITECT OR CONTRACT ADMINISTRATOR

© COPYRIGHT XTERIORSCAPES 2025

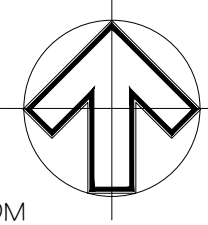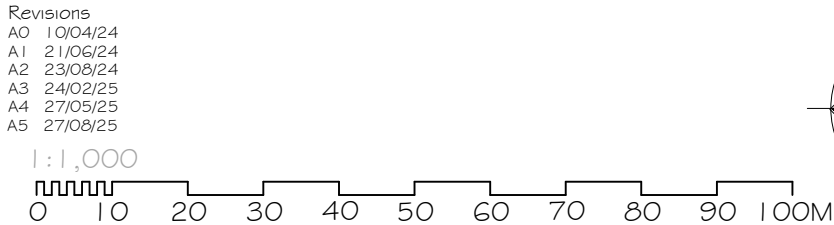

Drawing Street Tree & Lighting Location Plan		Project Date Feb 2025
Project/Client Wilfield Rise Subdivision		Scale @ A3 1:1000
Job reference Drawing number 23014-STLP-04		Purpose of Issue Information
Revision A5		

xteriorscapes
LANDSCAPE ARCHITECTS

441 Papanui Road, PO Box 36-511
Christchurch 8146



m: 021 433 418 t: 03 421 8460
hayden@xteriorscapes.nz
www.xteriorscapes.nz



PLEASE NOTE

FOR CONSTRUCTION PURPOSES USE ONLY FIGURED DIMENSIONS. THIS DRAWING MUST ALWAYS BE READ IN CONJUNCTION WITH ALL RELEVANT PROJECT DETAILS. ALL DIMENSIONS MUST BE CHECKED ON SITE PRIOR TO COMMENCEMENT. PLEASE REPORT ANY DISCREPANCY TO THE ARCHITECT OR CONTRACT ADMINISTRATOR

© COPYRIGHT XTERIORSCAPES 2025

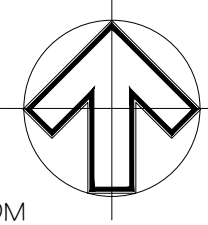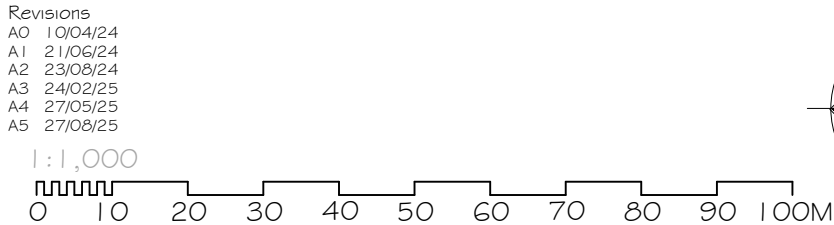




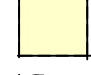


Drawing		Project Date	
Street Tree & Lighting Location Plan		Feb 2025	
Project/Client		Scale @ A3	
Wilfield Rise Subdivision		1:1000	
Job reference Drawing number		Revision	Purpose of Issue
23014-STLP-05		A5	Information



xteriorscapes
LANDSCAPE ARCHITECTS

441 Papanui Road, PO Box 36-511
Christchurch 8146

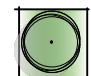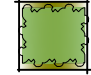m: 021 433 418 t: 03 421 8460
hayden@xteriorscapes.nz
www.xteriorscapes.nz


- Key:
-  Proposed Tree
 -  Garden Bed
 -  Grass
 -  Proposed Lot
 -  Landscape Rocks
 -  Proposed Street Light



PLEASE NOTE

FOR CONSTRUCTION PURPOSES USE ONLY FIGURED DIMENSIONS. THIS DRAWING MUST ALWAYS BE READ IN CONJUNCTION WITH ALL RELEVANT PROJECT DETAILS. ALL DIMENSIONS MUST BE CHECKED ON SITE PRIOR TO COMMENCEMENT. PLEASE REPORT ANY DISCREPANCY TO THE ARCHITECT OR CONTRACT ADMINISTRATOR

© COPYRIGHT XTERIORSCAPES 2025

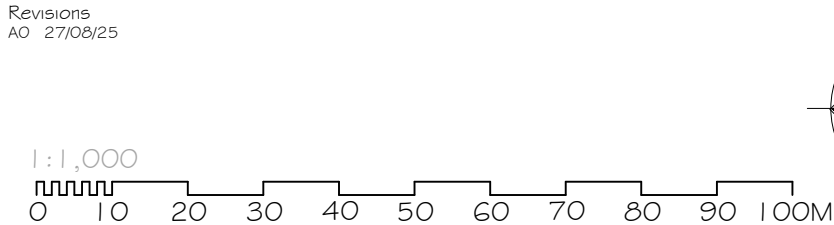

Drawing Street Tree & Lighting Location Plan		Project Date Feb 2025
Project/Client Wilfield Rise Subdivision		Scale @ A3 1:1000
Job reference Drawing number 23014-STLP-06		Purpose of Issue Information
Revision AO		



xteriorscapes
LANDSCAPE ARCHITECTS

441 Papanui Road, PO Box 36-511
Christchurch 8146

m: 021 433 418 t: 03 421 8460
hayden@xteriorscapes.nz
www.xteriorscapes.nz




- Key:
- Proposed Tree
 - Garden Bed
 - Grass
 - Proposed Lot
 - Landscape Rocks
 - Proposed Street Light

PLEASE NOTE

FOR CONSTRUCTION PURPOSES USE ONLY FIGURED DIMENSIONS. THIS DRAWING MUST ALWAYS BE READ IN CONJUNCTION WITH ALL RELEVANT PROJECT DETAILS. ALL DIMENSIONS MUST BE CHECKED ON SITE PRIOR TO COMMENCEMENT. PLEASE REPORT ANY DISCREPANCY TO THE ARCHITECT OR CONTRACT ADMINISTRATOR

© COPYRIGHT XTERIORSCAPES 2025

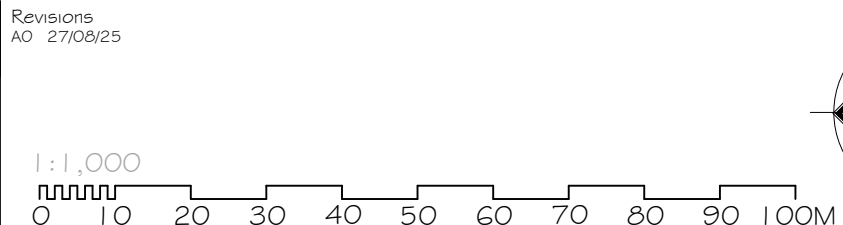

Drawing Street Tree & Lighting Location Plan		Project Date Feb 2025
Project/Client Wilfield Rise Subdivision		Scale @ A3 1:1000
Job reference Drawing number 23014-STLP-07		Purpose of Issue Information
Revision AO		

xteriorscapes
LANDSCAPE ARCHITECTS

441 Papanui Road, PO Box 36-511
Christchurch 8146

m: 021 433 418 t: 03 421 8460
hayden@xteriorscapes.nz
www.xteriorscapes.nz