
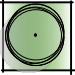
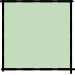
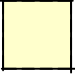


- Key:
-  Proposed Tree
  -  Garden Bed
  -  Grass
  -  Proposed Lot
  -  Landscape Rocks
  -  Proposed Street Light

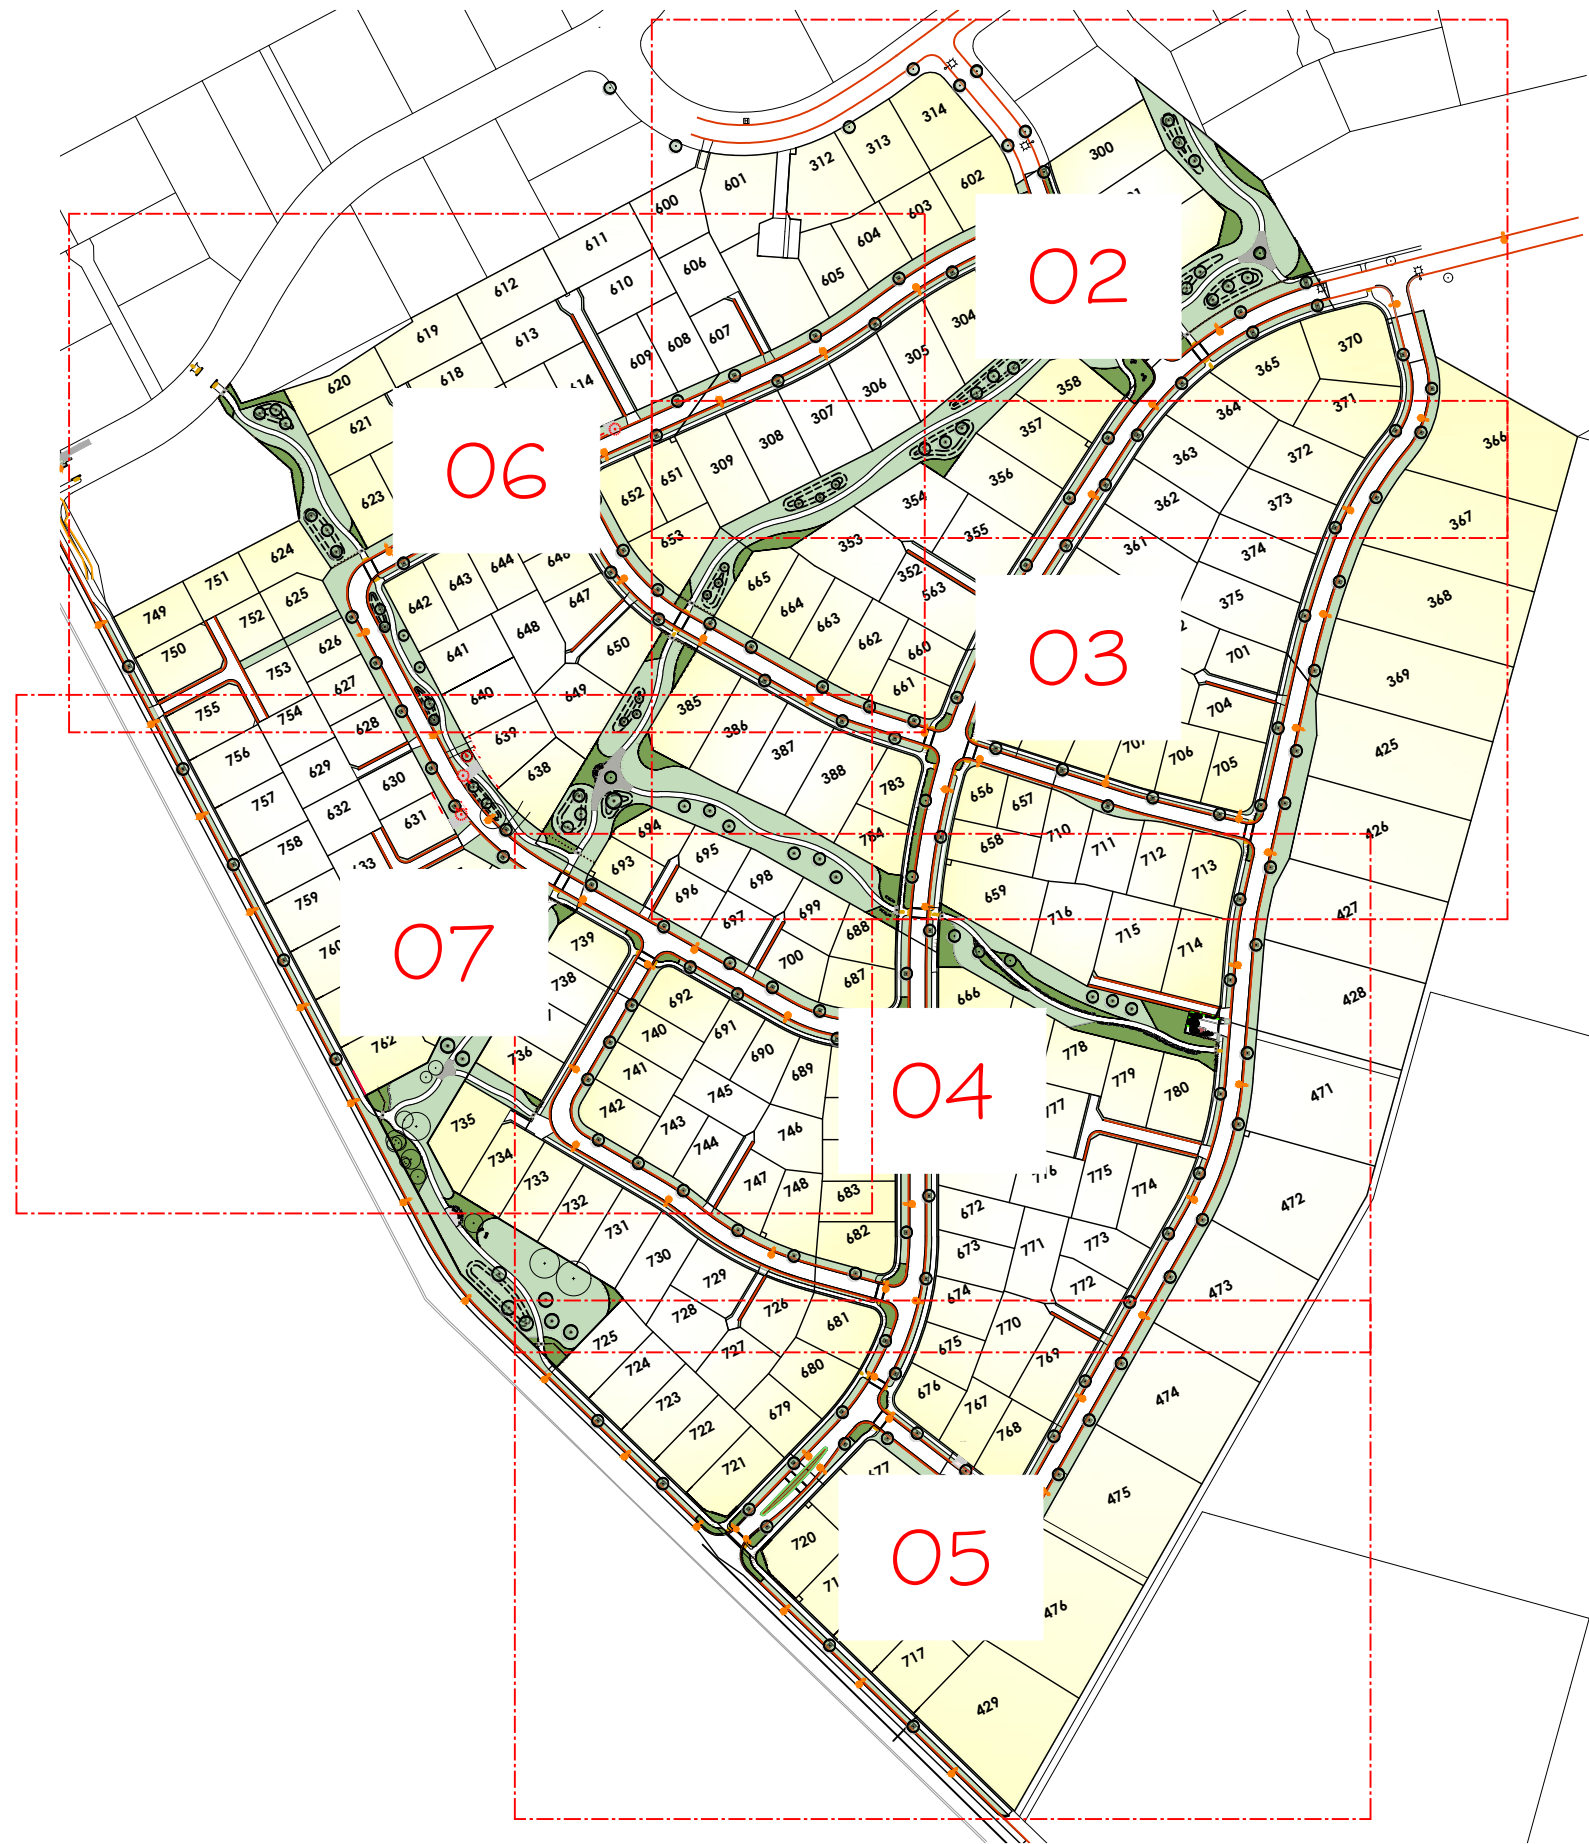


PLEASE NOTE

FOR CONSTRUCTION PURPOSES USE ONLY FIGURED DIMENSIONS. THIS DRAWING MUST ALWAYS BE READ IN CONJUNCTION WITH ALL RELEVANT PROJECT DETAILS. ALL DIMENSIONS MUST BE CHECKED ON SITE PRIOR TO COMMENCEMENT. PLEASE REPORT ANY DISCREPANCY TO THE ARCHITECT OR CONTRACT ADMINISTRATOR

© COPYRIGHT XTERIORSCAPES 2025

Revisions	
A0	10/04/24
A1	21/06/24
A2	23/08/24
A3	24/02/25
A4	27/05/25
A5	27/08/25
A6	17/06/26

NTS  


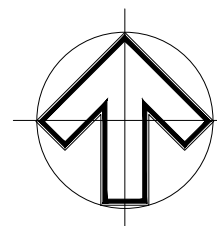

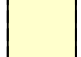


Drawing Street Tree & Lighting Location Plan		Project Date Feb 2025	
Project/Client Wilfield Rise Subdivision		Scale @ A3 NTS	
Job reference   Drawing number 23014-STLP-01		Revision A6	
		Purpose of Issue Information	



441 Papanui Road, PO Box 36-511  
 Christchurch 8146  
 m: 021 433 418 t: 03 421 8460  
 hayden@xteriorscapes.nz  
 www.xteriorscapes.nz

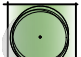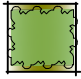



Key:

-  Proposed Tree
-  Garden Bed
-  Grass
-  Proposed Lot
-  Landscape Rocks
-  Proposed Street Light

PLEASE NOTE  
 FOR CONSTRUCTION PURPOSES USE ONLY FIGURED DIMENSIONS. THIS DRAWING MUST ALWAYS BE READ IN CONJUNCTION WITH ALL RELEVANT PROJECT DETAILS. ALL DIMENSIONS MUST BE CHECKED ON SITE PRIOR TO COMMENCEMENT. PLEASE REPORT ANY DISCREPANCY TO THE ARCHITECT OR CONTRACT ADMINISTRATOR

Revisions

A0	10/04/24
A1	21/06/24
A2	23/08/24
A3	24/02/25
A4	27/05/25
A5	27/08/25
A6	17/06/26

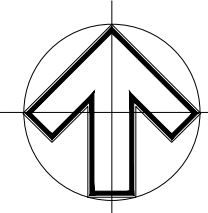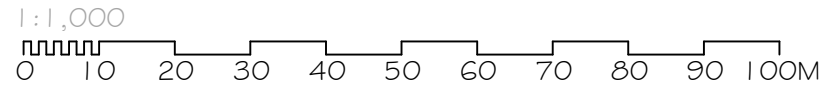







Drawing Street Tree & Lighting Location Plan		Project Date Feb 2025
Project/Client Wilfield Rise Subdivision		Scale @ A3 1:1000
Job reference   Drawing number 23014-STLP-02	Revision A6	Purpose of Issue Information



441 Papanui Road, PO Box 36-511  
 Christchurch 8146  
 m: 021 433 418 t: 03 421 8460  
 hayden@xteriorscapes.nz  
 www.xteriorscapes.nz

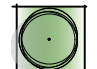



Key:

-  Proposed Tree
-  Garden Bed
-  Grass
-  Proposed Lot
-  Landscape Rocks
-  Proposed Street Light

PLEASE NOTE  
 FOR CONSTRUCTION PURPOSES USE ONLY FIGURED DIMENSIONS. THIS DRAWING MUST ALWAYS BE READ IN CONJUNCTION WITH ALL RELEVANT PROJECT DETAILS. ALL DIMENSIONS MUST BE CHECKED ON SITE PRIOR TO COMMENCEMENT. PLEASE REPORT ANY DISCREPANCY TO THE ARCHITECT OR CONTRACT ADMINISTRATOR

Revisions

A0	10/04/24
A1	21/06/24
A2	23/08/24
A3	24/02/25
A4	27/05/25
A5	27/08/25
A6	17/06/26

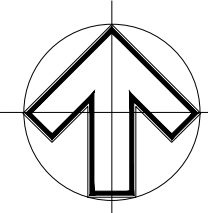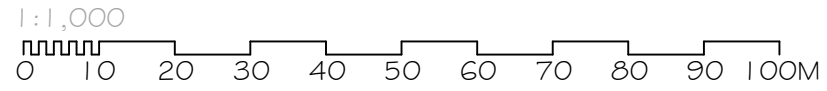

Drawing  
**Street Tree & Lighting Location Plan**  
 Project/Client  
 Wilfield Rise Subdivision  
 Job reference | Drawing number  
**23014-STLP-03**

Project Date  
 Feb 2025  
 Scale @ A3  
 1:1000  
 Purpose of Issue  
 Information

Revision  
**A6**



**xteriorscapes**  
 LANDSCAPE ARCHITECTS

441 Papanui Road, PO Box 36-511  
 Christchurch 8146  
 m: 021 433 418 t: 03 421 8460  
 hayden@xteriorscapes.nz  
 www.xteriorscapes.nz





**Key:**

-  Proposed Tree
-  Garden Bed
-  Grass
-  Proposed Lot
-  Landscape Rocks
-  Proposed Street Light

PLEASE NOTE  
 FOR CONSTRUCTION PURPOSES USE ONLY FIGURED DIMENSIONS. THIS DRAWING MUST ALWAYS BE READ IN CONJUNCTION WITH ALL RELEVANT PROJECT DETAILS. ALL DIMENSIONS MUST BE CHECKED ON SITE PRIOR TO COMMENCEMENT. PLEASE REPORT ANY DISCREPANCY TO THE ARCHITECT OR CONTRACT ADMINISTRATOR

Revisions

A0	10/04/24
A1	21/06/24
A2	23/08/24
A3	24/02/25
A4	27/05/25
A5	27/08/25
A6	17/06/26

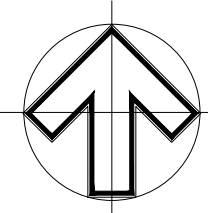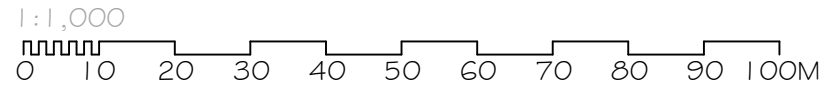

Drawing  
**Street Tree & Lighting Location Plan**  
 Project/Client  
 Wilfield Rise Subdivision  
 ---  
 Job reference | Drawing number  
**23014-STLP-04**  
 Revision  
**A6**


Project Date  
 Feb 2025  
 Scale @ A3  
 1:1000  
 Purpose of Issue  
 Information



**xteriorscapes**  
 LANDSCAPE ARCHITECTS

441 Papanui Road, PO Box 36-511  
 Christchurch 8146  
 m: 021 433 418 t: 03 421 8460  
 hayden@xteriorscapes.nz  
 www.xteriorscapes.nz





- Key:
-  Proposed Tree
  -  Garden Bed
  -  Grass
  -  Proposed Lot
  -  Landscape Rocks
  -  Proposed Street Light

PLEASE NOTE  
 FOR CONSTRUCTION PURPOSES USE ONLY FIGURED DIMENSIONS. THIS DRAWING MUST ALWAYS BE READ IN CONJUNCTION WITH ALL RELEVANT PROJECT DETAILS. ALL DIMENSIONS MUST BE CHECKED ON SITE PRIOR TO COMMENCEMENT. PLEASE REPORT ANY DISCREPANCY TO THE ARCHITECT OR CONTRACT ADMINISTRATOR

Revisions

A0	10/04/24
A1	21/06/24
A2	23/08/24
A3	24/02/25
A4	27/05/25
A5	27/08/25
A6	17/06/26

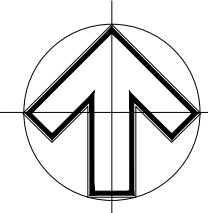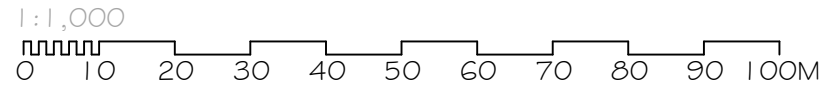

Drawing	Street Tree & Lighting Location Plan
Project/Client	Wilfield Rise Subdivision
Job reference   Drawing number	23014-STLP-05
Revision	A6

Project Date	Feb 2025
Scale @ A3	1:1000
Purpose of Issue	Information



**xteriorscapes**  
 LANDSCAPE ARCHITECTS


441 Papanui Road, PO Box 36-511  
 Christchurch 8146

m: 021 433 418 t: 03 421 8460  
 hayden@xteriorscapes.nz  
 www.xteriorscapes.nz

- Key:
-  Proposed Tree
  -  Garden Bed
  -  Grass
  -  Proposed Lot
  -  Landscape Rocks
  -  Proposed Street Light



PLEASE NOTE  
 FOR CONSTRUCTION PURPOSES USE ONLY FIGURED DIMENSIONS. THIS DRAWING MUST ALWAYS BE READ IN CONJUNCTION WITH ALL RELEVANT PROJECT DETAILS. ALL DIMENSIONS MUST BE CHECKED ON SITE PRIOR TO COMMENCEMENT. PLEASE REPORT ANY DISCREPANCY TO THE ARCHITECT OR CONTRACT ADMINISTRATOR  
 © COPYRIGHT XTERIORSCAPES 2025

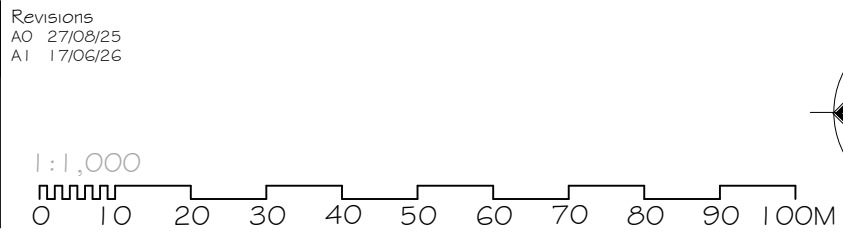

Drawing Street Tree & Lighting Location Plan		Project Date Feb 2025	
Project/Client Wilfield Rise Subdivision		Scale @ A3 1:1000	
Job reference   Drawing number 23014-STLP-06		Revision A1	Purpose of Issue Information





**xteriorscapes**  
 LANDSCAPE ARCHITECTS

441 Papanui Road, PO Box 36-511  
 Christchurch 8146

m: 021 433 418 t: 03 421 8460  
 hayden@xteriorscapes.nz  
 www.xteriorscapes.nz



- Key:
-  Proposed Tree
  -  Garden Bed
  -  Grass
  -  Proposed Lot
  -  Landscape Rocks
  -  Proposed Street Light



PLEASE NOTE

FOR CONSTRUCTION PURPOSES USE ONLY FIGURED DIMENSIONS. THIS DRAWING MUST ALWAYS BE READ IN CONJUNCTION WITH ALL RELEVANT PROJECT DETAILS. ALL DIMENSIONS MUST BE CHECKED ON SITE PRIOR TO COMMENCEMENT. PLEASE REPORT ANY DISCREPANCY TO THE ARCHITECT OR CONTRACT ADMINISTRATOR

© COPYRIGHT XTERIORSCAPES 2025

Revisions  
 AO 27/08/25  
 A1 17/06/26

1:1,000

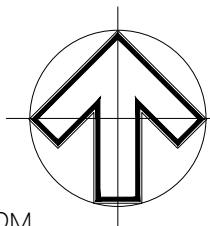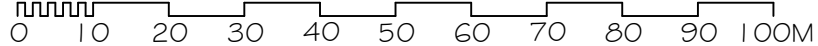

Drawing Street Tree & Lighting Location Plan		Project Date Feb 2025
Project/Client Wilfield Rise Subdivision		Scale @ A3 1:1000
Job reference   Drawing number 23014-STLP-07	Revision A1	Purpose of Issue Information



441 Papanui Road, PO Box 36-511  
Christchurch 8146

m: 021 433 418 t: 03 421 8460  
hayden@xteriorscapes.nz  
www.xteriorscapes.nz